


THE BEARINGS ON THIS PLAT ARE FOR ANGLE CALCULATIONS ONLY AND ARE BASED ON A GRID BEARING ON THE SOUTH PART OF THE EAST LINE OF THE NORTHEAST QUARTER OF SECTION 10 USED AS SOUTH 03°15'53" WEST.

SITUATED IN THE STATE OF OHIO, COUNTY OF MUSKINGUM, TOWNSHIP OF CLAY, PART BEING IN THE SOUTHWEST QUARTER OF SECTION 2, PART BEING IN THE EAST HALF OF THE SOUTHEAST QUARTER OF SECTION 3, PART BEING IN THE EAST HALF OF THE NORTHEAST QUARTER OF SECTION 10, PART BEING IN THE NORTHWEST QUARTER OF SECTION 11, RANGE 14 WEST, TOWNSHIP 14 NORTH OF "CONGRESS LANDS EAST OF THE SCIOTO RIVER".

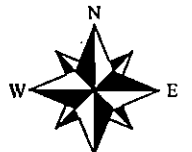

Scale: 1" = 200'

Survey Plat for Bruner Land Company Inc.

LINE	BEARING	DISTANCE
L1	N 45°49'47" E	226.47'
L2	N 45°01'34" E	416.93'
L3	N 47°31'34" E	43.94'
L4	N 50°58'52" E	39.36'
L5	N 55°44'13" E	80.73'
L6	N 61°57'47" E	80.74'
L7	N 65°53'11" E	41.86'
L8	N 74°20'19" E	48.47'
L9	N 85°43'36" E	68.94'
L10	S 88°01'40" E	118.53'
L11	S 79°40'29" E	84.96'
L12	S 75°25'50" E	99.44'
L13	S 74°24'07" E	147.72'
L14	N 03°13'05" E	231.09'
L15	N 00°13'28" E	144.31'
L16	N 51°34'34" W	203.22'
L17	N 46°12'04" W	289.20'
L18	N 35°19'41" W	211.63'
L19	N 53°16'48" E	106.49'
L20	N 64°58'48" E	153.71'
L21	N 42°02'35" W	206.18'
L22	N 03°44'43" E	79.12'
L23	S 01°05'26" W	458.02'
L24	S 86°35'46" E	465.20'
L25	N 03°24'14" E	457.65'
L26	N 86°50'38" W	495.36'
L27	N 00°00'41" W	240.40'
L28	S 00°00'41" E	240.40'
L29	S 89°59'19" W	543.59'
L30	N 64°55'50" E	30.00'
L31	S 36°45'54" E	95.32'
L32	S 18°53'50" W	85.56'
L33	S 55°51'12" W	27.19'
L34	S 73°50'18" W	25.66'
L35	N 87°51'03" W	128.74'
L36	N 79°07'04" W	15.69'
L37	S 87°43'10" W	90.35'
L38	S 84°31'18" W	121.16'
L39	S 86°35'46" E	527.05'

NEW SPLIT OUT OF BOOK 3009 PG. 289 102.784 ACRES TOTAL


NEW SPLIT OUT OF BOOK 3009 PG. 289 146.647 ACRES

NEW SPLIT OUT OF BOOK 3009 PG. 289 43.311 ACRES

NEW SPLIT OUT OF BOOK 3009 PG. 289 44.725 ACRES

NEW SPLIT OUT OF BOOK 3009 PG. 289 60.310 ACRES TOTAL

NEW SPLIT OUT OF BOOK 3009 PG. 289 38.024 ACRES

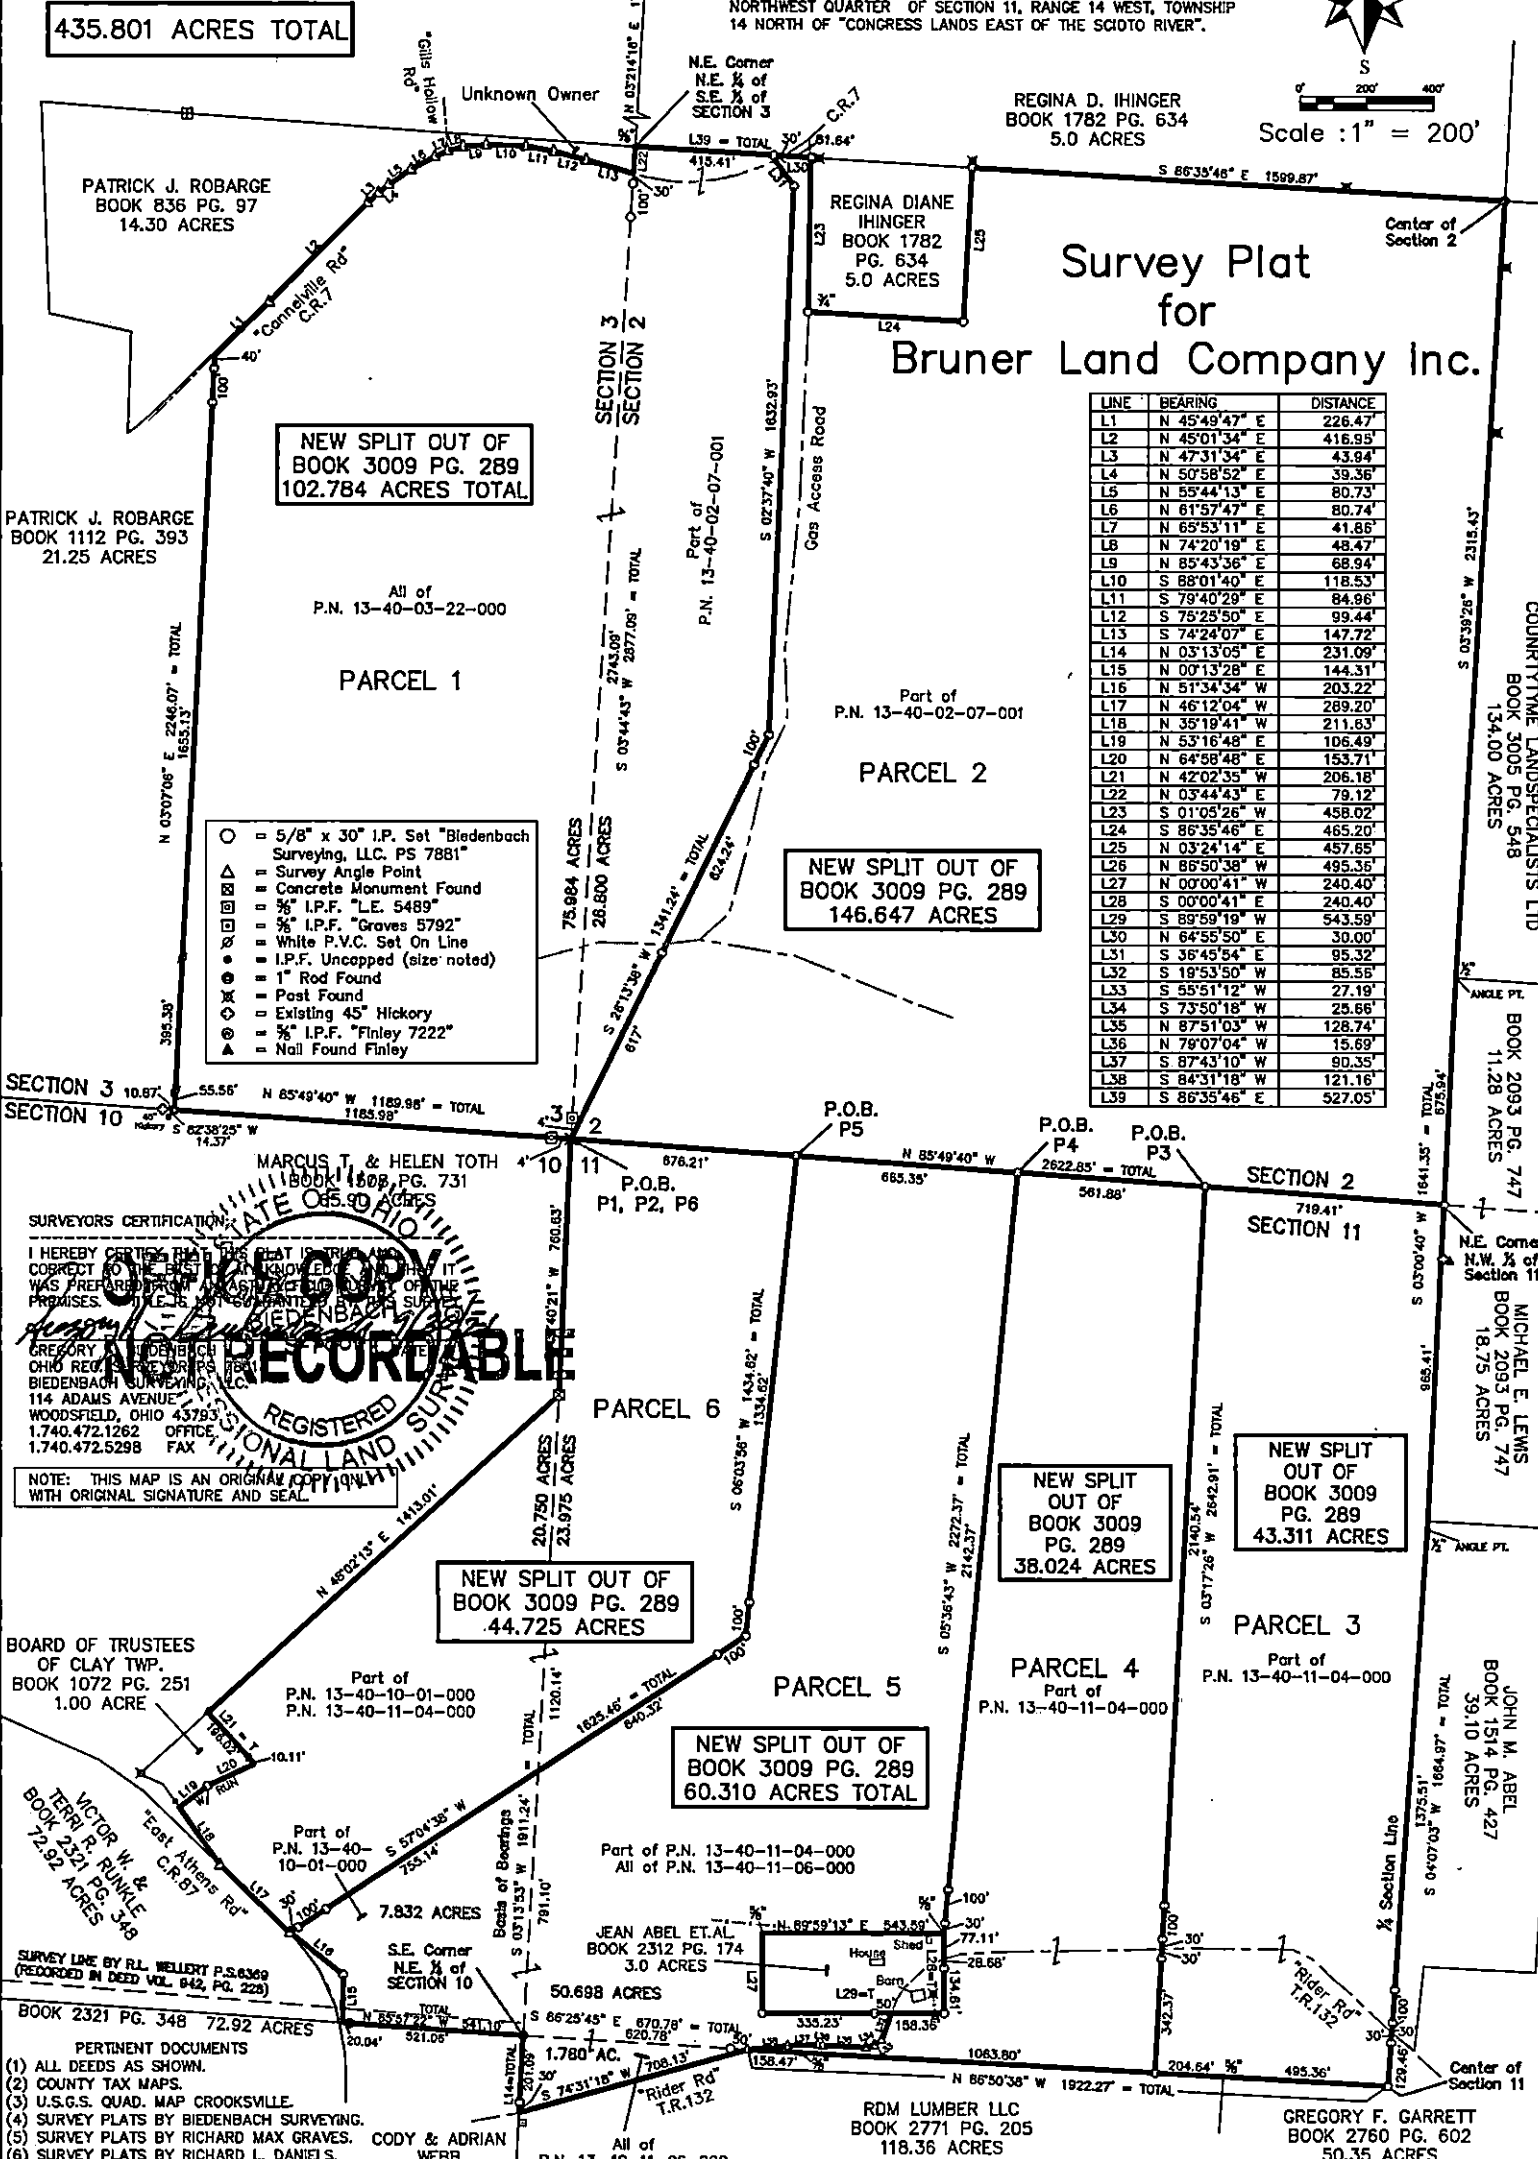

SURVEYORS CERTIFICATION:
I HEREBY CERTIFY THAT THIS PLAT IS A TRUE AND CORRECT REPRESENTATION OF THE SURVEYED PREMISES.
OFFICIAL COPY
NOT RECORDED
GREGORY F. GARRETT
OHIO REGISTERED SURVEYOR
BIDENBACH SURVEYING, LLC
114 ADAMS AVENUE
WOODFIELD, OHIO 43084
1.740.472.1262 OFFICE
1.740.472.5298 FAX
REGISTERED PROFESSIONAL LAND SURVEYOR
NOTE: THIS MAP IS AN ORIGINAL COPY WITH ORIGINAL SIGNATURE AND SEAL.

- PERTINENT DOCUMENTS
- (1) ALL DEEDS AS SHOWN.
 - (2) COUNTY TAX MAPS.
 - (3) U.S.G.S. QUAD. MAP CROOKSVILLE.
 - (4) SURVEY PLATS BY BIDENBACH SURVEYING.
 - (5) SURVEY PLATS BY RICHARD MAX GRAVES, CODY & ADRIAN WEBB.
 - (6) SURVEY PLATS BY RICHARD L. DANIELS.
 - (7) SURVEY PLATS BY KEVIN CANNON.
 - (8) SURVEY PLATS BY TERRY J. FINLEY.
 - (9) SURVEY PLATS BY EARL R. DONAKER.
 - (10) SURVEY PLATS BY W.B. HENDERSON.
 - (11) SURVEY PLATS BY CLAUD SURVEYING.

Survey File No.: GB-3762AF-2

DESCRIPTION
APPROVED
By: *[Signature]* 1/3/2022

SUBJECT TO ALL LEGAL RIGHT-OF-WAYS, EASEMENTS, RESTRICTIONS, RESERVATIONS, AND ZONING REGULATIONS OF RECORD. SUBJECT TO 100 YEAR FLOOD PLAIN RESTRICTIONS, IF APPLICABLE. SUBJECT TO ANY FACTS THAT MAY BE DISCLOSED IN A FULL AND ACCURATE TITLE SEARCH.