

Danzel Goins
6/19/89

Situated in the State of Ohio, County of Muskingum, Township of Clay, T 14, R 14, part of the Southwest Quarter of Section 11, bounded and described as follows:

Commencing at an iron pin at the Southwest corner of the Southwest Quarter of Section 11; thence North $88^{\circ} 41' 16''$ East 195.77 feet to the center of County Road 87, the place of beginning; thence along center of County Road 87 the following five (5) courses and distances, North $26^{\circ} 32' 18''$ West 36.68 feet, North $31^{\circ} 41' 18''$ West 49.65 feet, North $37^{\circ} 17' 18''$ West 44.81 feet, North $43^{\circ} 13' 18''$ West 87.09 feet and North $54^{\circ} 02' 18''$ West 7.85 feet; thence leaving County Road 87 South $79^{\circ} 16' 29''$ East 165.45 feet to an iron pin set passing an iron pin set at 35.14 feet; thence North $77^{\circ} 34' 19''$ East 250.03 feet to an iron pin set; thence South $71^{\circ} 53' 09''$ East 54.10 feet to an iron pin set; thence South $16^{\circ} 18' 51''$ West 186.29 feet to an iron pin set; thence South $88^{\circ} 41' 16''$ West 270.29 feet to the place of beginning passing an iron pin set at 248.67 feet, containing 1.367 acres more or less.

Bearings are based on the West line of Section 11 bearing North $0^{\circ} 16' 42''$ East.

Being part of Auditor's Parcel Number 13-13-40-11-08-000.

Survey & Description

R. L. Goins
R. L. Goins
Registered Surveyor No. 5410

DESCRIPTION APPROVED
FOR AUDITOR'S TRANSFER



BY *J. L. Hand*

C-22-89

R L DANIELS & ASSOC.
 61 Rainer Rd.
 Roseville, Ohio 43777
 Ph. (614) 697-7480

DESCRIPTION APPROVED
 FOR AUDITOR'S TRANSFER

BY J F Hambl
 6-22-89

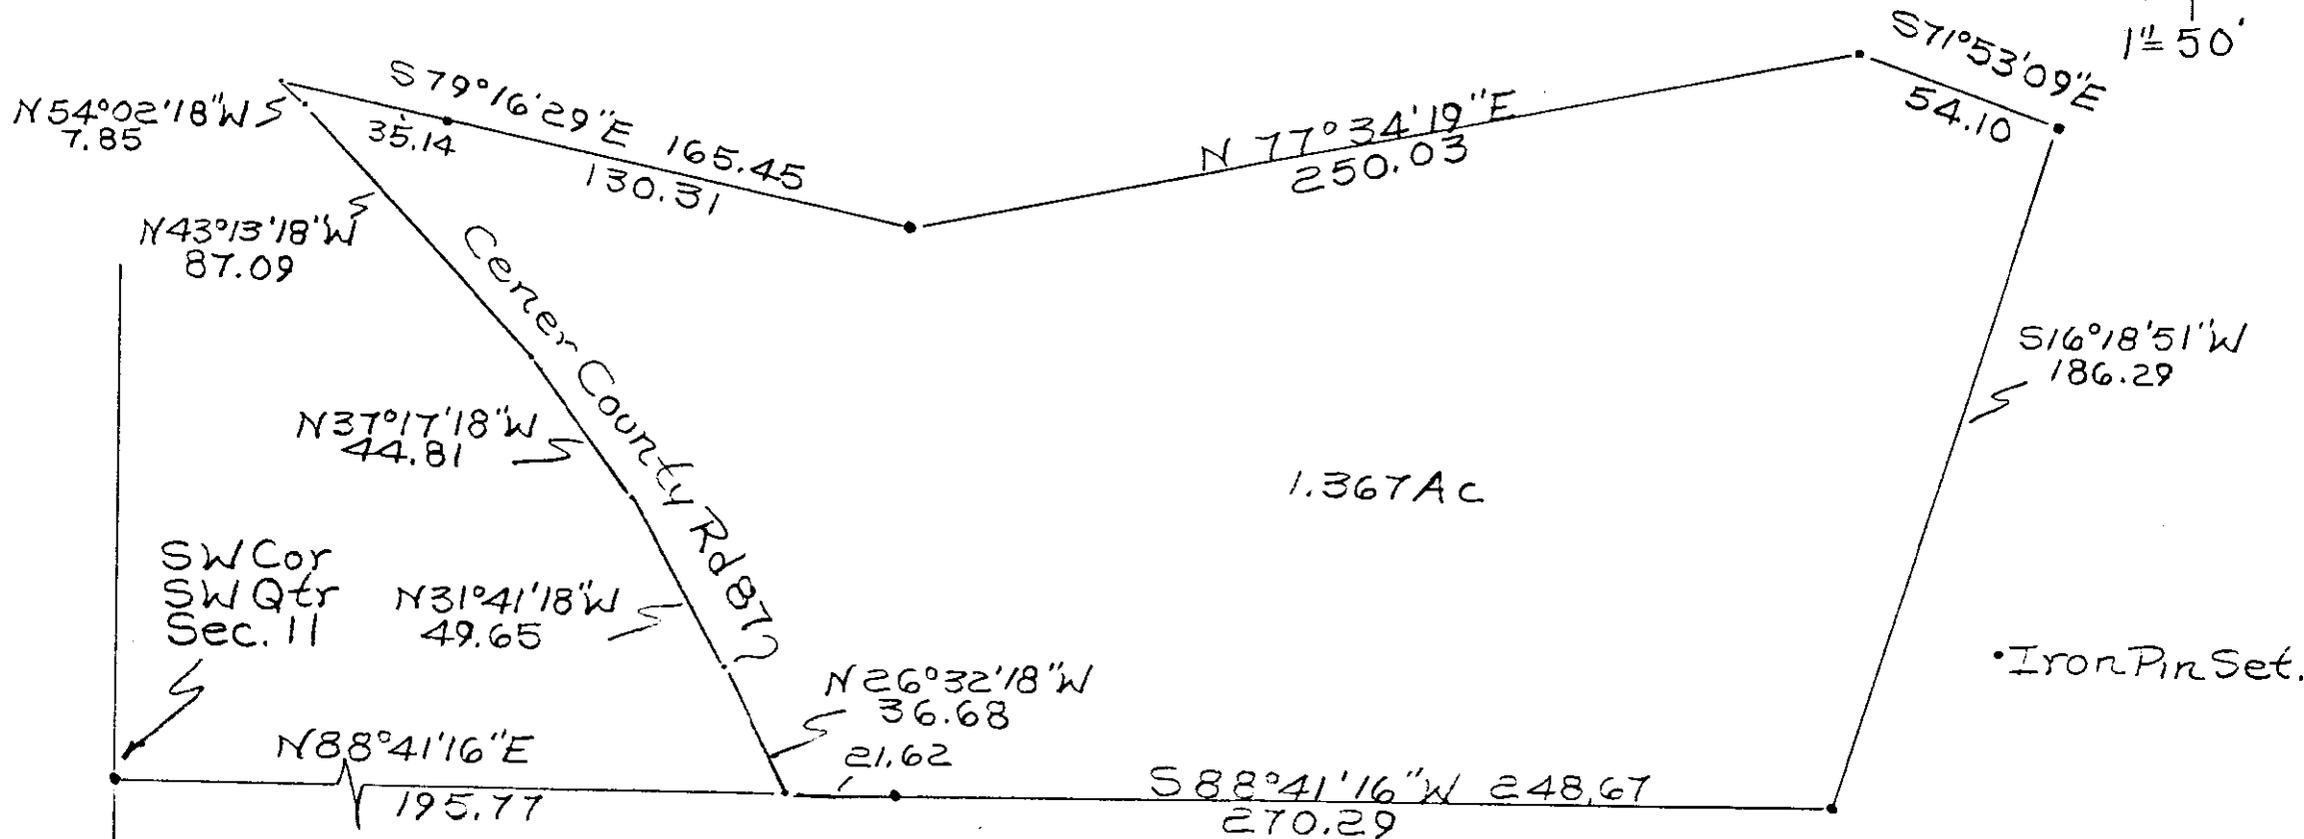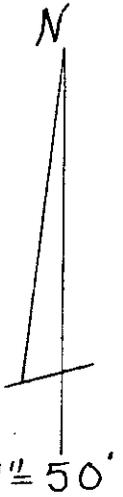

Muskingum County,
 Clay Township
 T 14, R 14, Part SW Qtr.
 Section 11.

Danzel Goins
 Part of Parcel No. 13-13-40-11-08-000
 Registered as Reg. Surveyor No.
OFFICE COPY
NOT RECORDABLE