

Harold C. Harney

Situated in the State of Ohio, County of Muskingum, Township of Clay, Township 14, Range 14, part of Section 14, bounded and described as follows:

Being all of Harold C. Harney Deed Volume 2039, page 544, Parcel No. 13-60-14-15-000.

Commencing at an iron pin set at the Northwest corner of the Northwest quarter of Section 14; Thence South 87°53'22" East 637.48 feet to an iron pin set, the place of beginning; Thence South 87°53'20" East along Kevin and Karen Rayl 1574.10 feet to an iron pin found, from which an iron pin found at the Northeast corner of the Northwest quarter of Section 14 bears South 87°53'20" East 335.86 feet; Thence South 02°06'18" West along Tom Stephens Volume 1128, page 827, 966.58 feet to an iron pin found; Thence North 88°56'32" West along Gay F. Rhodes family trust Volume 1147, page 778, 1645.92 feet to the center of County Road 87 (East Athens Road) passing an iron pin found at 1621.92 feet; Thence along the center of County Road 87 and J&S Foglesong Volume 517, page 1088, the next three courses and distances – North 23°07'14" West 125.42 feet to a point, North 24°38'48" West 100.97 feet to a point, and North 29°17'19" West 35.39 feet to a point; Thence leaving County Road 87 and along Ebenezer Methodist Church Deed Volume Deed Volume 536, page 437, the next three courses and distances – North 76°05'46" East 88.51 feet to an iron pin found passing an iron pin found at 34.07 feet, North 21°38'46" East 300.29 feet to an iron pin found, and North 68°55'50" West 158.46 feet to an iron pin set; Thence North 14°30'44" West along Harold C. Harney Parcel No. 13-60-14-16-000 29.13 feet to an iron pin set; Thence along Pamela L. Bonifield and Mark A. Bonifield Volume 1584, page 505 South 87°53'20" East 161.50 feet to an iron pin set and North 02°06'40" East 376.20 feet to the place of beginning containing 36.76 Acres more or less.

Bearings are based on the North line of Section 14 South 87°53'21" East.

Above description is based on a survey by R.L. Daniels, Registered Surveyor No. 5410, May 1, 2009, and is intended for the legal transfer of property described and does not intend to describe all or any easements of record nor encroachments unless otherwise indicated.


Iron pins set are No. 5 reinforcing bars 30 inches long with plastic ID caps.

Refer to Deed Volume 2039, page 544

**OFFICE COPY
NOT RECORDABLE**


DESCRIPTION APPROVED

[Signature] 5/12/2009

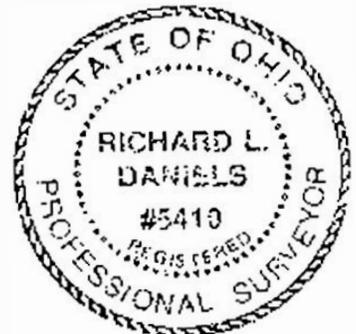


PLAT OF SURVEY

Muskingum County, Ohio
Township of Clay,
T 14, R 14, Part of Northwest
Quarter of Section 14

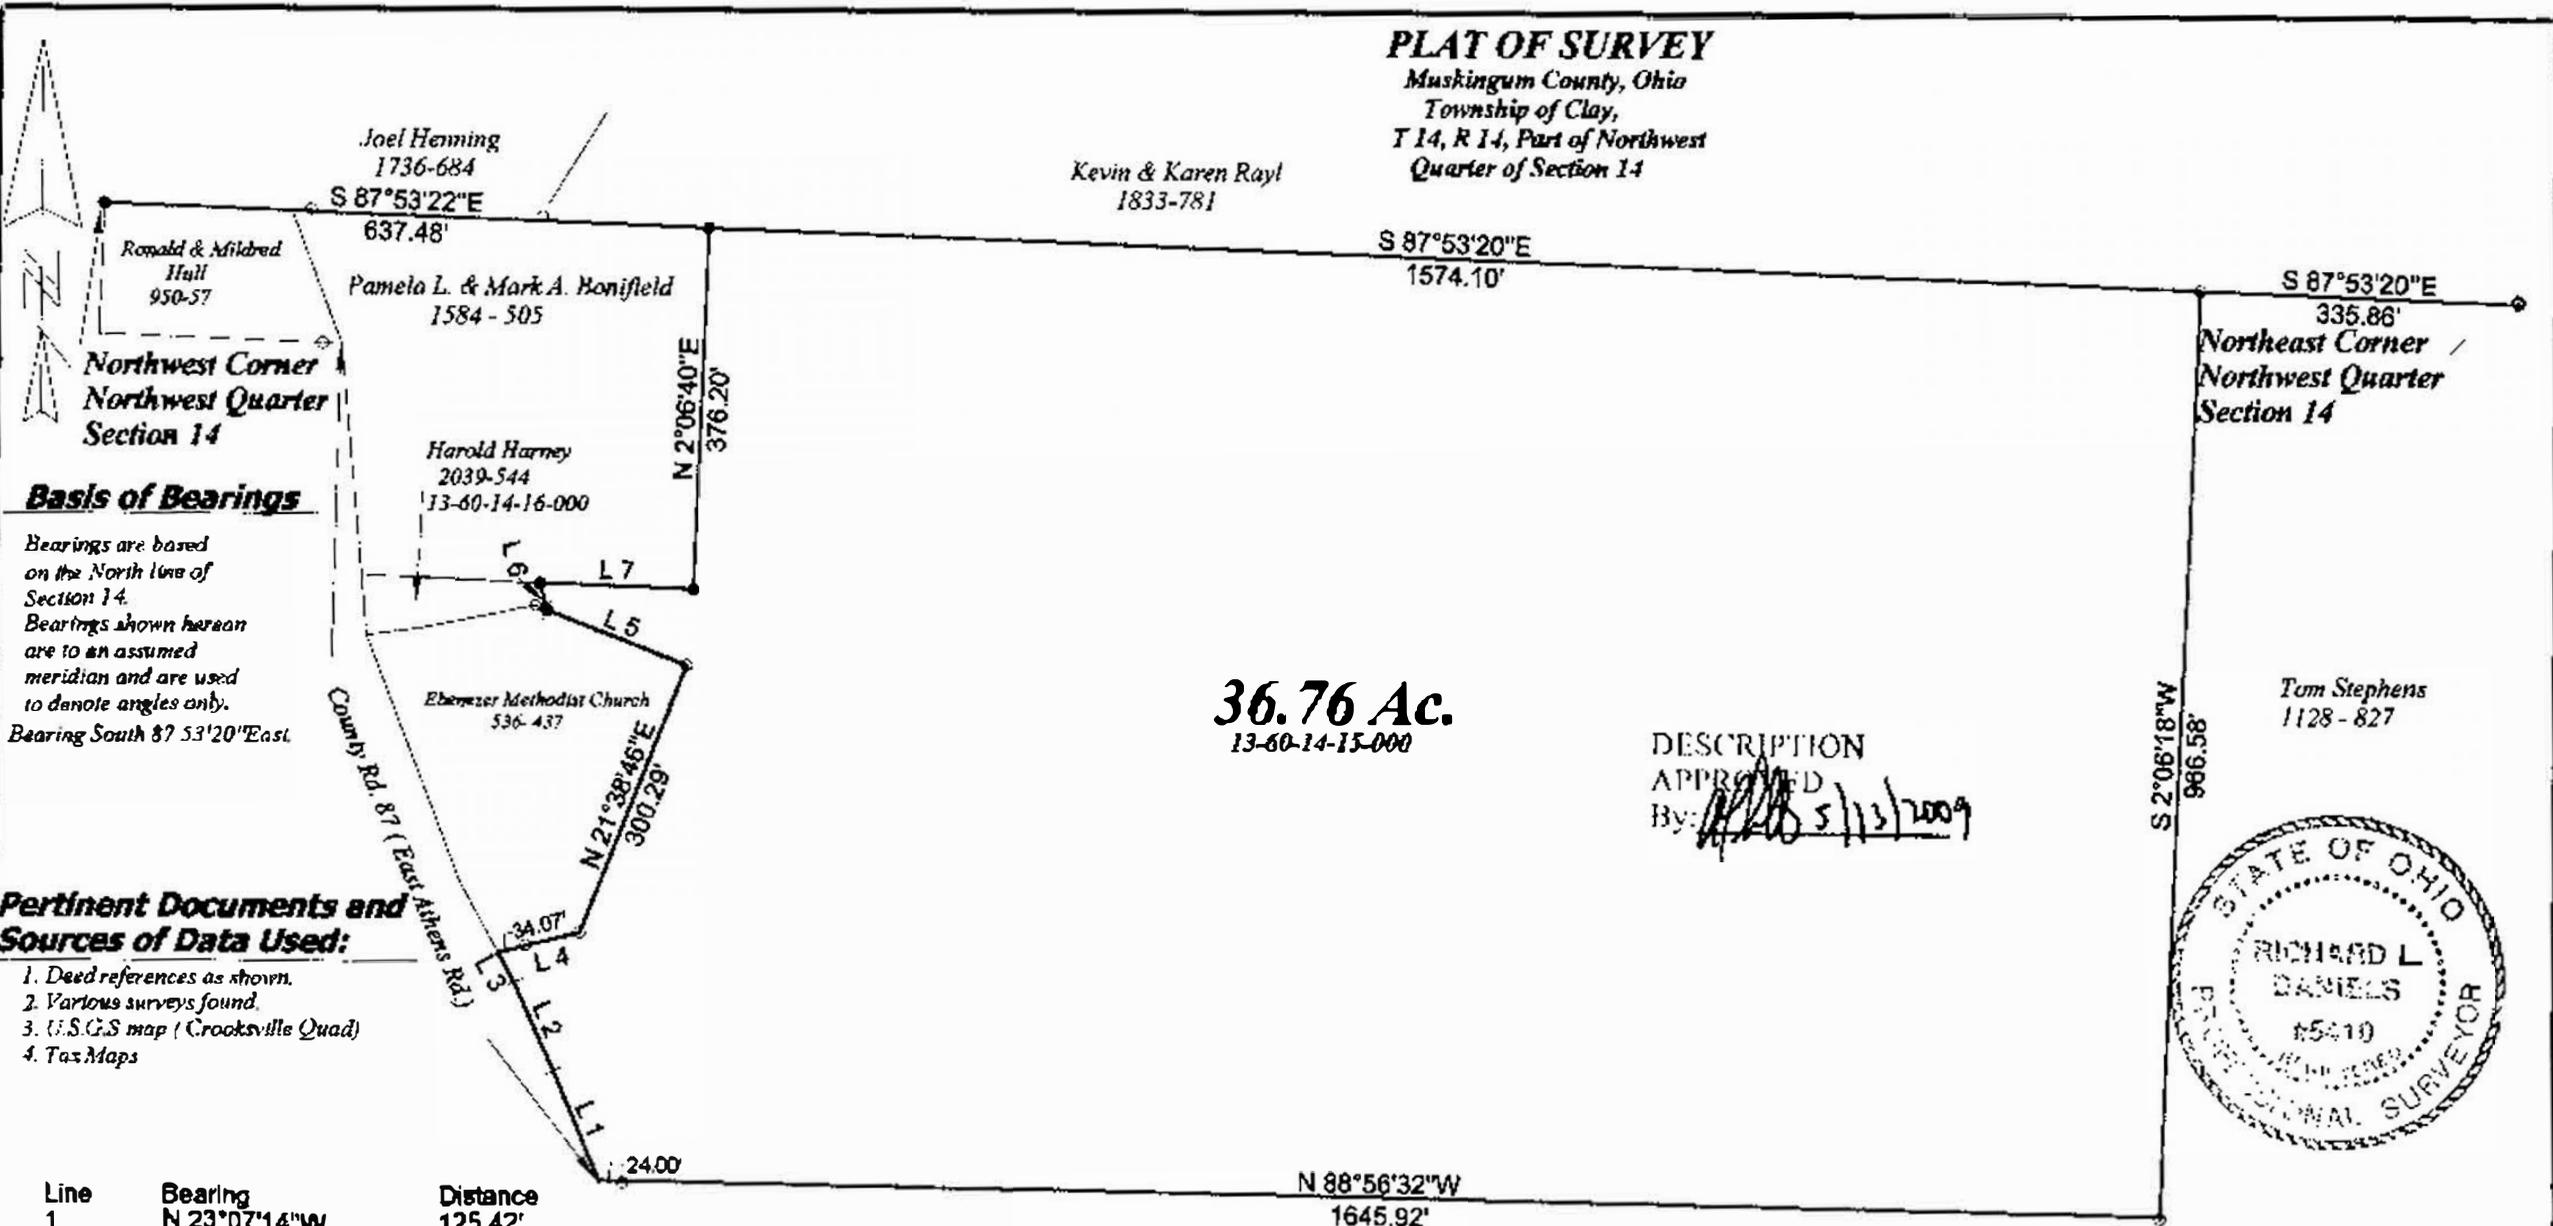

36.76 Ac.
13-60-14-15-000

DESCRIPTION
APPROVED
By: *[Signature]* 5/13/2009

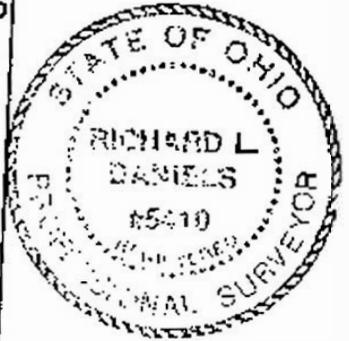

Basis of Bearings

Bearings are based on the North line of Section 14. Bearings shown hereon are to an assumed meridian and are used to denote angles only. Bearing South 87° 53' 20" East

Pertinent Documents and Sources of Data Used:

1. Deed references as shown.
2. Various surveys found.
3. U.S.G.S map (Crooksville Quad)
4. Tax Maps

Line	Bearing	Distance
1	N 23°07'14"W	125.42'
2	N 24°38'48"W	100.97'
3	N 29°17'19"W	35.39'
4	N 78°05'48"E	88.51'
5	N 68°55'50"W	158.46'
6	N 14°30'44"W	29.13'
7	S 87°53'20"E	161.50'

LEGEND
● Iron Pin Set
○ Iron Pin Found

OFFICE COPY NOT RECORDABLE
Gay F. Rhodes Family Trust
1147 7th St
Cincinnati, Ohio
R.L. Daniels Reg. Surveyor # 5410



Survey for Harold Harney
Deed Volume 2039, page 544
Parcel No. 13-60-14-15-000
R.L. Daniels & Ass. (740) 697-7480
61 Old Rainer Rd.
Roseville, Oh. 43777
5-1-09 1" = 200'