

To Auditor/Engineer

From Sherry L. Byrd

LARRY MITCHELL

FROM

HOMER SPRING

5/27/80

Situated in the State of Ohio, County of Muskingum, Township of Clay, T 14,
R 14, Northeast Quarter of Section 13, bounded and described as follows:

Beginning at an Iron Pin at the Northeast Corner of the Northeast Quarter of
Section 13; thence South on Section Line 1320.00 feet to an Iron Pin; thence
North 89° 28' West 660.00 feet to an Iron Pin; thence North 1320.00 feet to
an Iron Pin on North Line of Northeast Quarter of Section 13; thence South
89° 28' East along Section Line 660.00 feet to an Iron Pin the place of beginning
containing 20.00 Acres More or Less.

SURVEY & DESCRIPTION

BY:

**OFFICE COPY
NOT RECORDABLE**

REGISTERED SURVEYOR NO. 5410

*New survey - take
copy to Engineer's
office for approval.*


No. 13-13-10-13 01-000

DESCRIPTION APPROVED
FOR AUDITOR'S TRANSFER

BY J. L. Nantz
11-29-90

13-70-13-01

1195 GOOSE CREEK RD

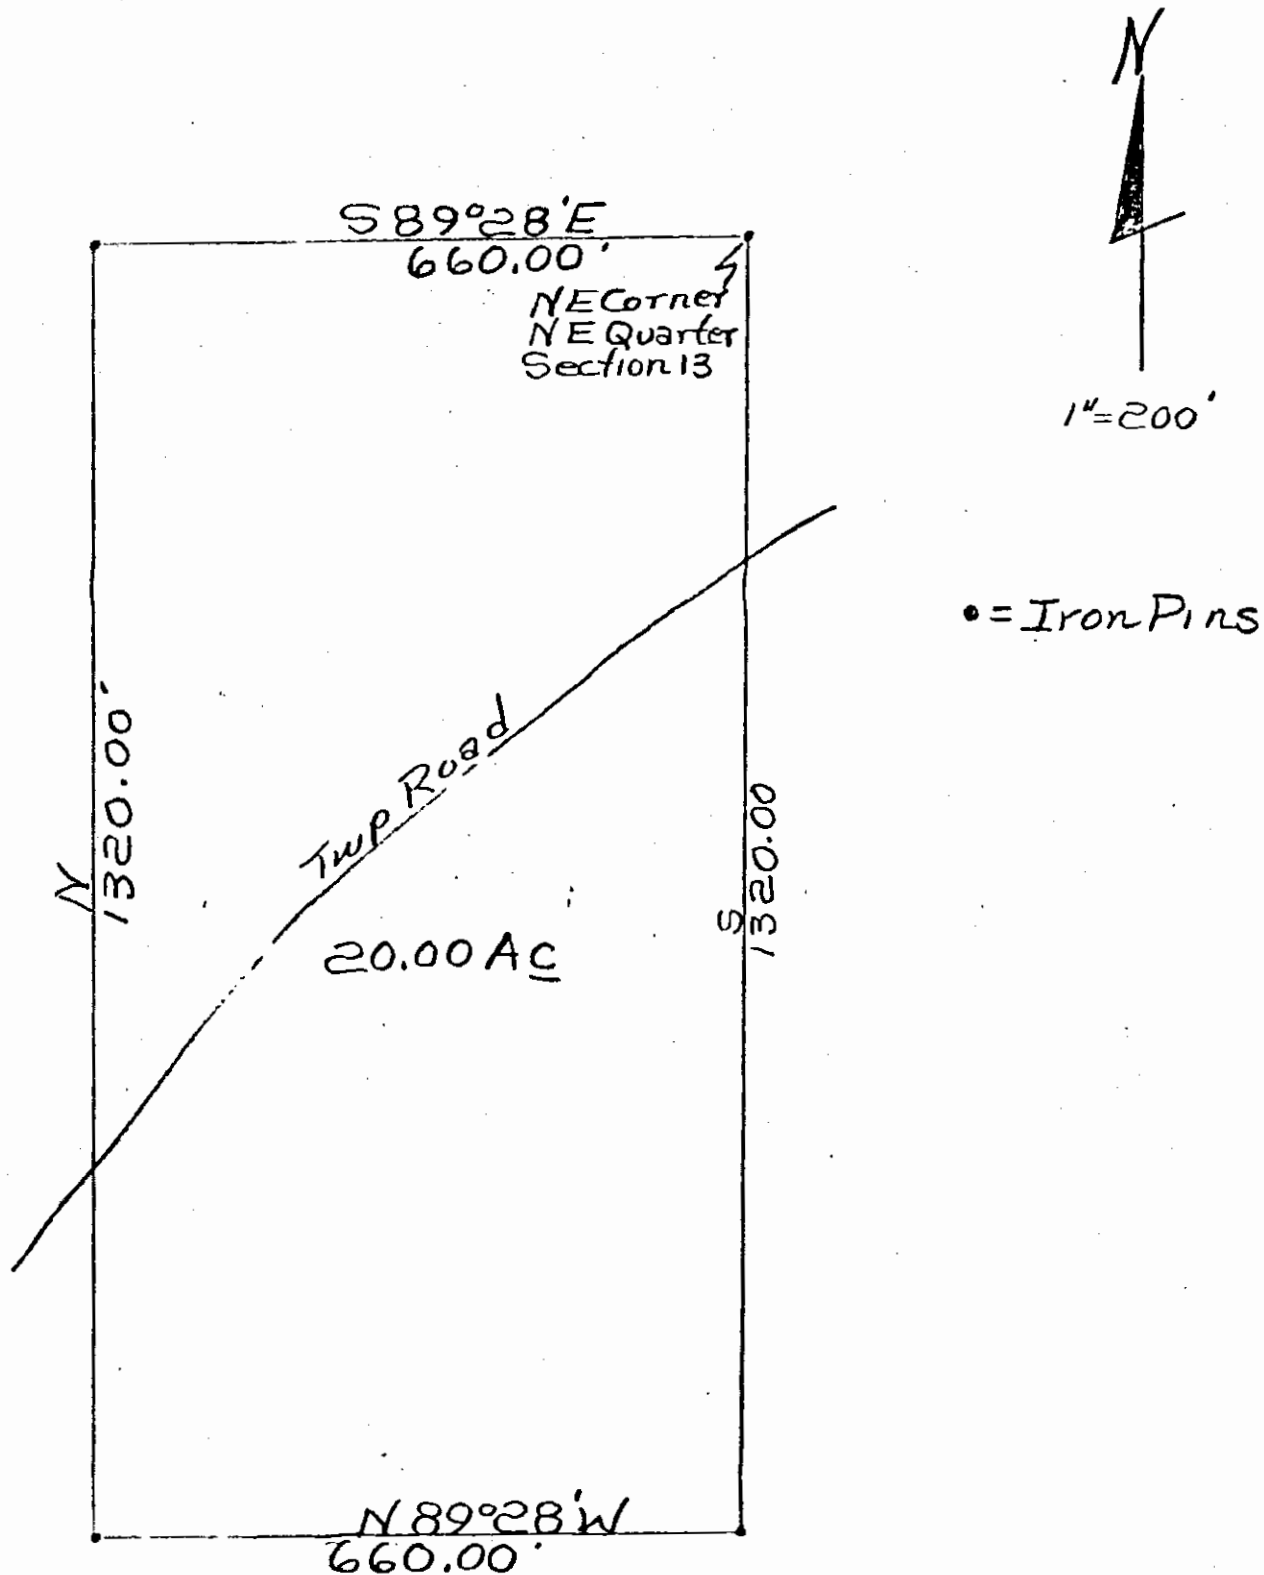

DESCRIPTION APPROVED
FOR AUDITOR'S TRANSFER

BY J. L. Nambh
11-29-90

Survey of Larry Mitchell
Property From Homer
Spring 5/27/80
E. Daniels Reg.
Surveyor No. 5410
Muskingum County,
Clay Township, T14,
R14, N.E. Quarter
Section 13