




Scale: 1" = 60'

LEGEND

- Axel Found
- Iron P. Found
- 1" O.D. Pin Set
- △ P.K. Nail Set

ALL IRON PINS SET ARE 5/8" O.D. REINFORCING BARS WITH YELLOW CAPS LABELED "DENNIS P. HAGAN #6917".

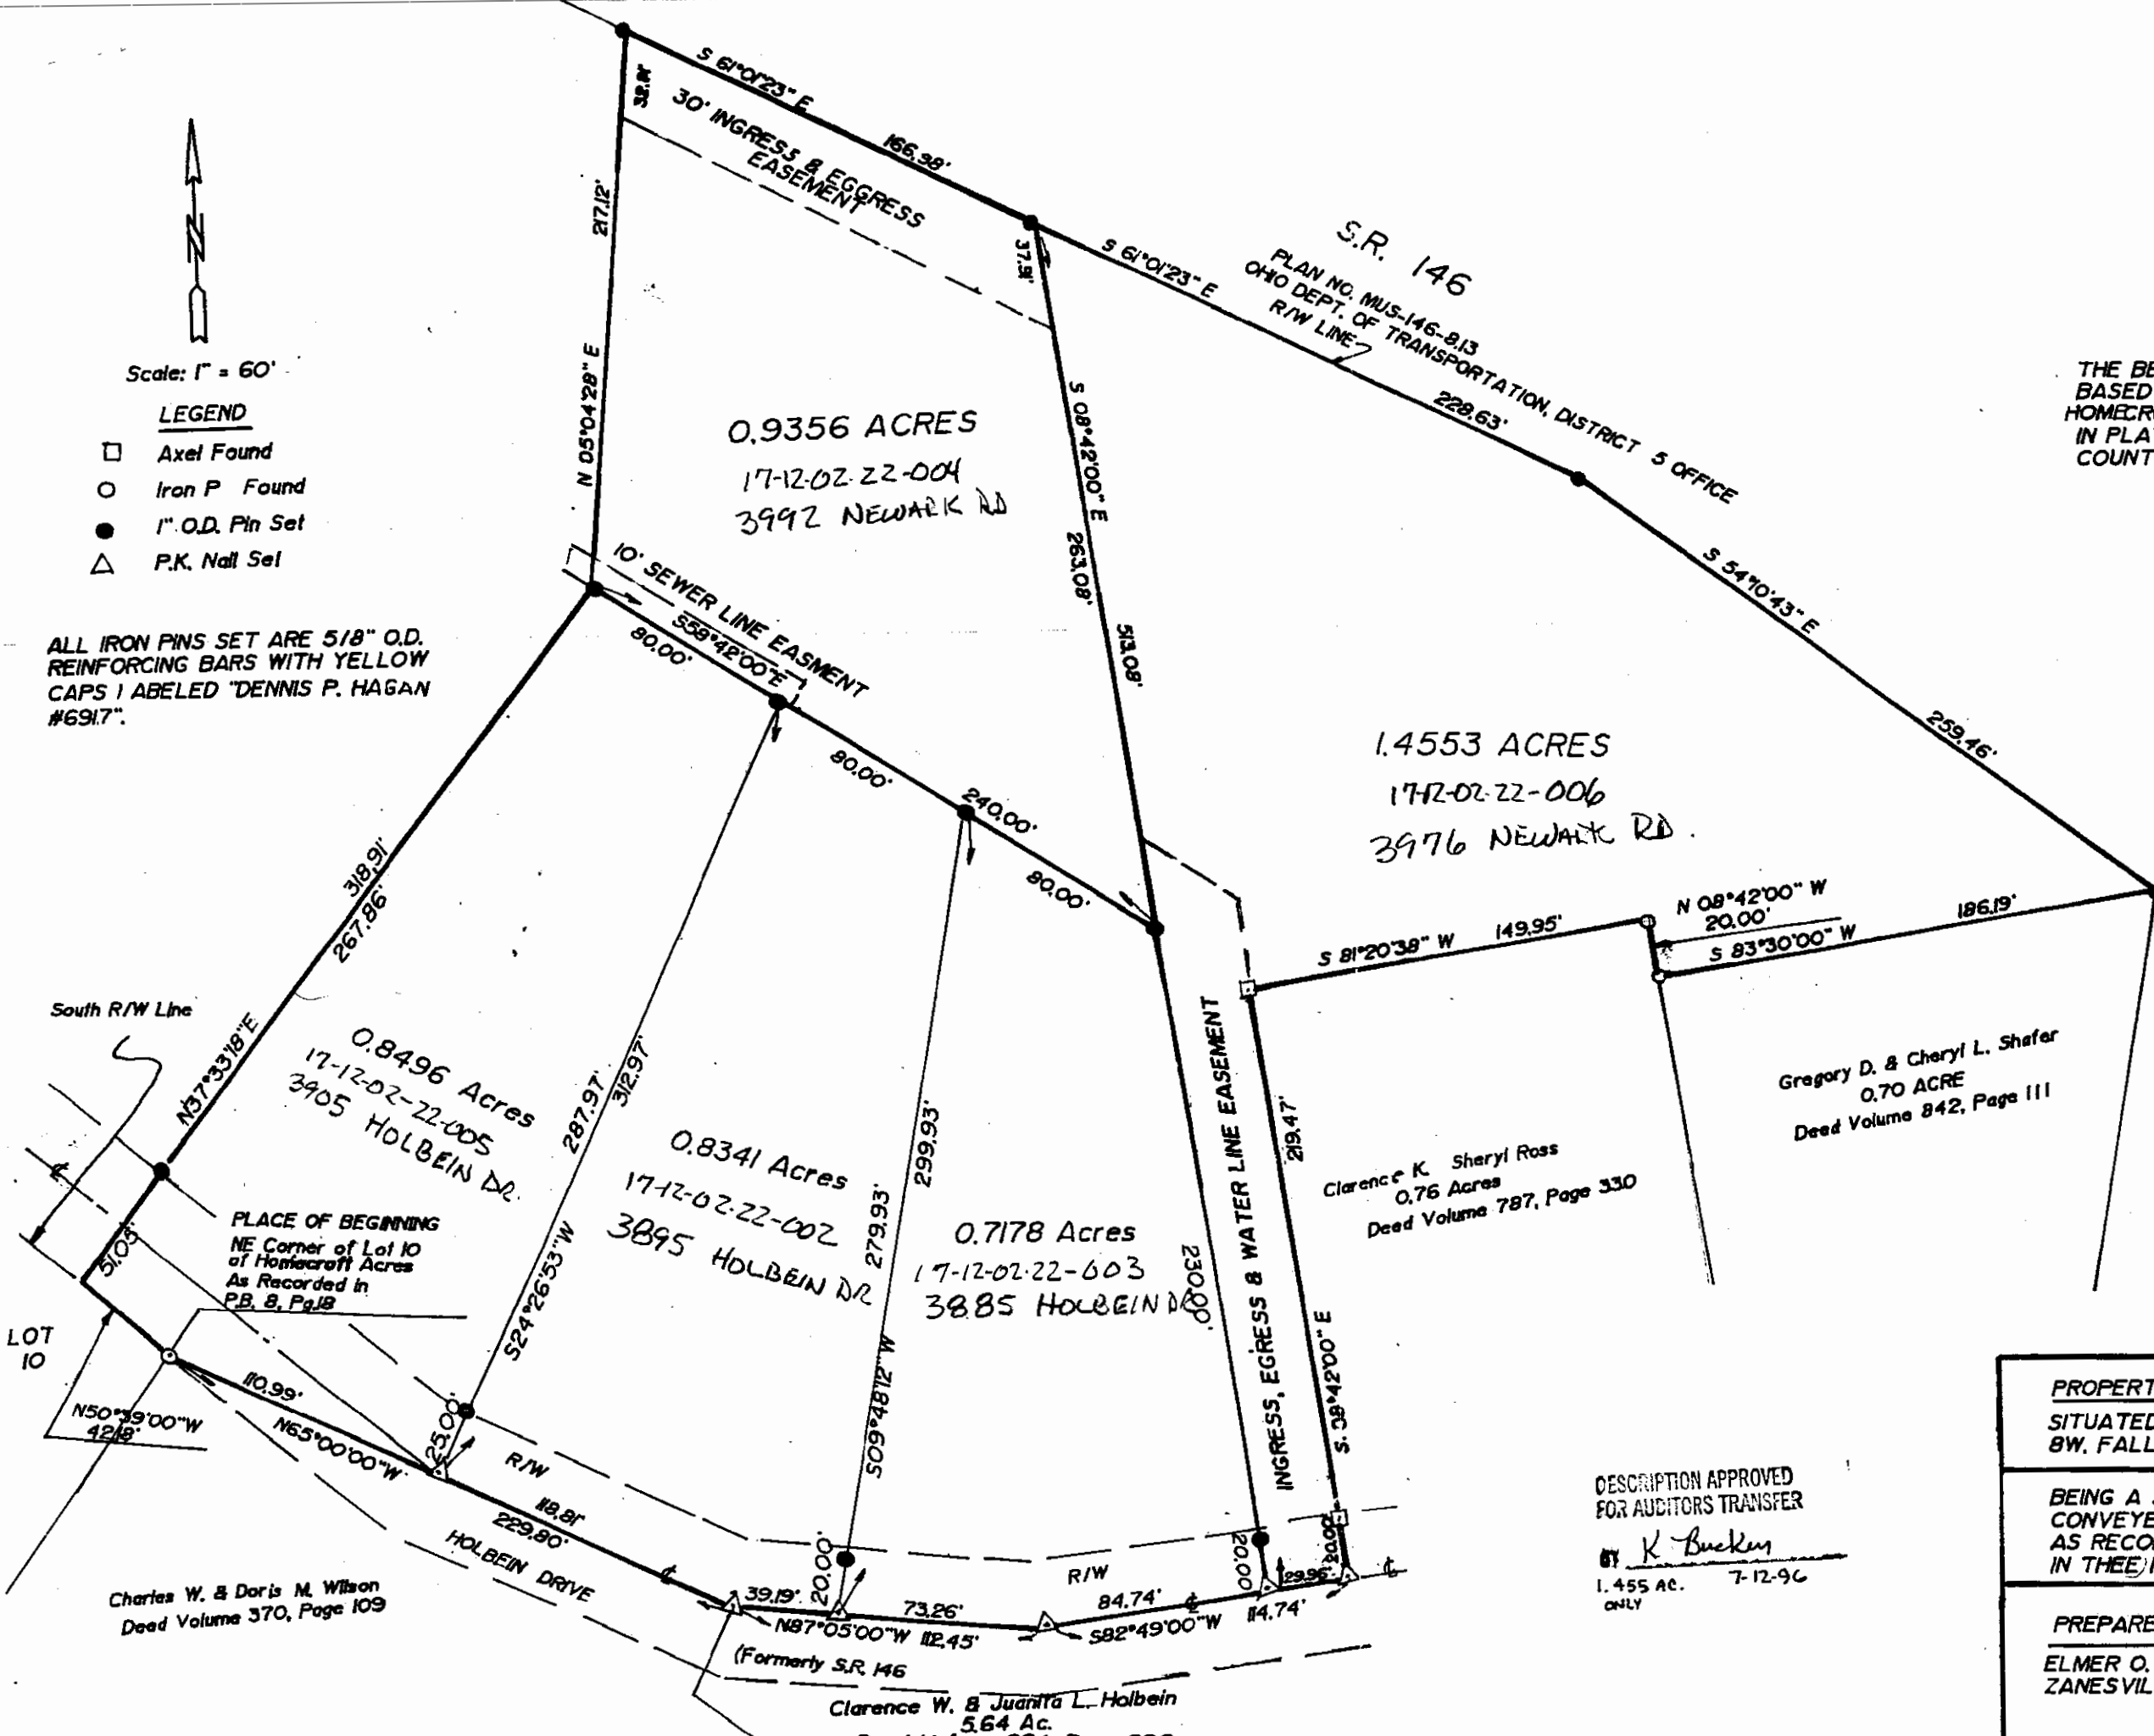

THE BEARINGS FOR THE ABOVE PLAT ARE BASED ON THE BEARINGS OF THE PLAT OF HOMECROFT ACRES SUBDIVISION, AS RECORDED IN PLAT BOOK 8, PAGE 18, IN THE MUSKINGUM COUNTY RECORDER'S OFFICE.

Approved For Transfer
On Lot Sewage Proposed
Date 7-12-96

Michael J. Knoch
Zanesville-Muskingum County
Health Department



I HEREBY CERTIFY THAT A SURVEY WAS MADE OF THE PREMISES AND THAT THE ABOVE PLAT IS CORRECT TO THE BEST OF MY KNOWLEDGE.
DATED: 7-12-96
DENNIS P. HAGAN, P.S. #6917
OHIO REGISTERED SURVEYOR

NOT A COPY
OFFICIAL COPY

DESCRIPTION APPROVED
FOR AUDITORS TRANSFER

BY *K. Buckner*
1.455 AC. 7-12-96
ONLY

PROPERTY LOCATION
SITUATED IN QUARTER TOWNSHIP 2, TOWNSHIP IN, RANGE
8W, FALLS TOWNSHIP, MUSKINGUM COUNTY, OHIO.

BEING A SURVEY OF A PART OF A PARCEL
CONVEYED TO ELMER O. & VIRGINIA HOLBEIN,
AS RECORDED IN DEED VOLUM 727 PAGE 212,
IN THE MUSKINGUM COUNTY RECORDER'S OFFICE.

PREPARED FOR: ELMER O. HOLBEIN ZANESVILLE, OHIO	PREPARED BY: DPH SURVEYING, INC. P.O. BOX 429, THORNVILLE, OH
---	---