


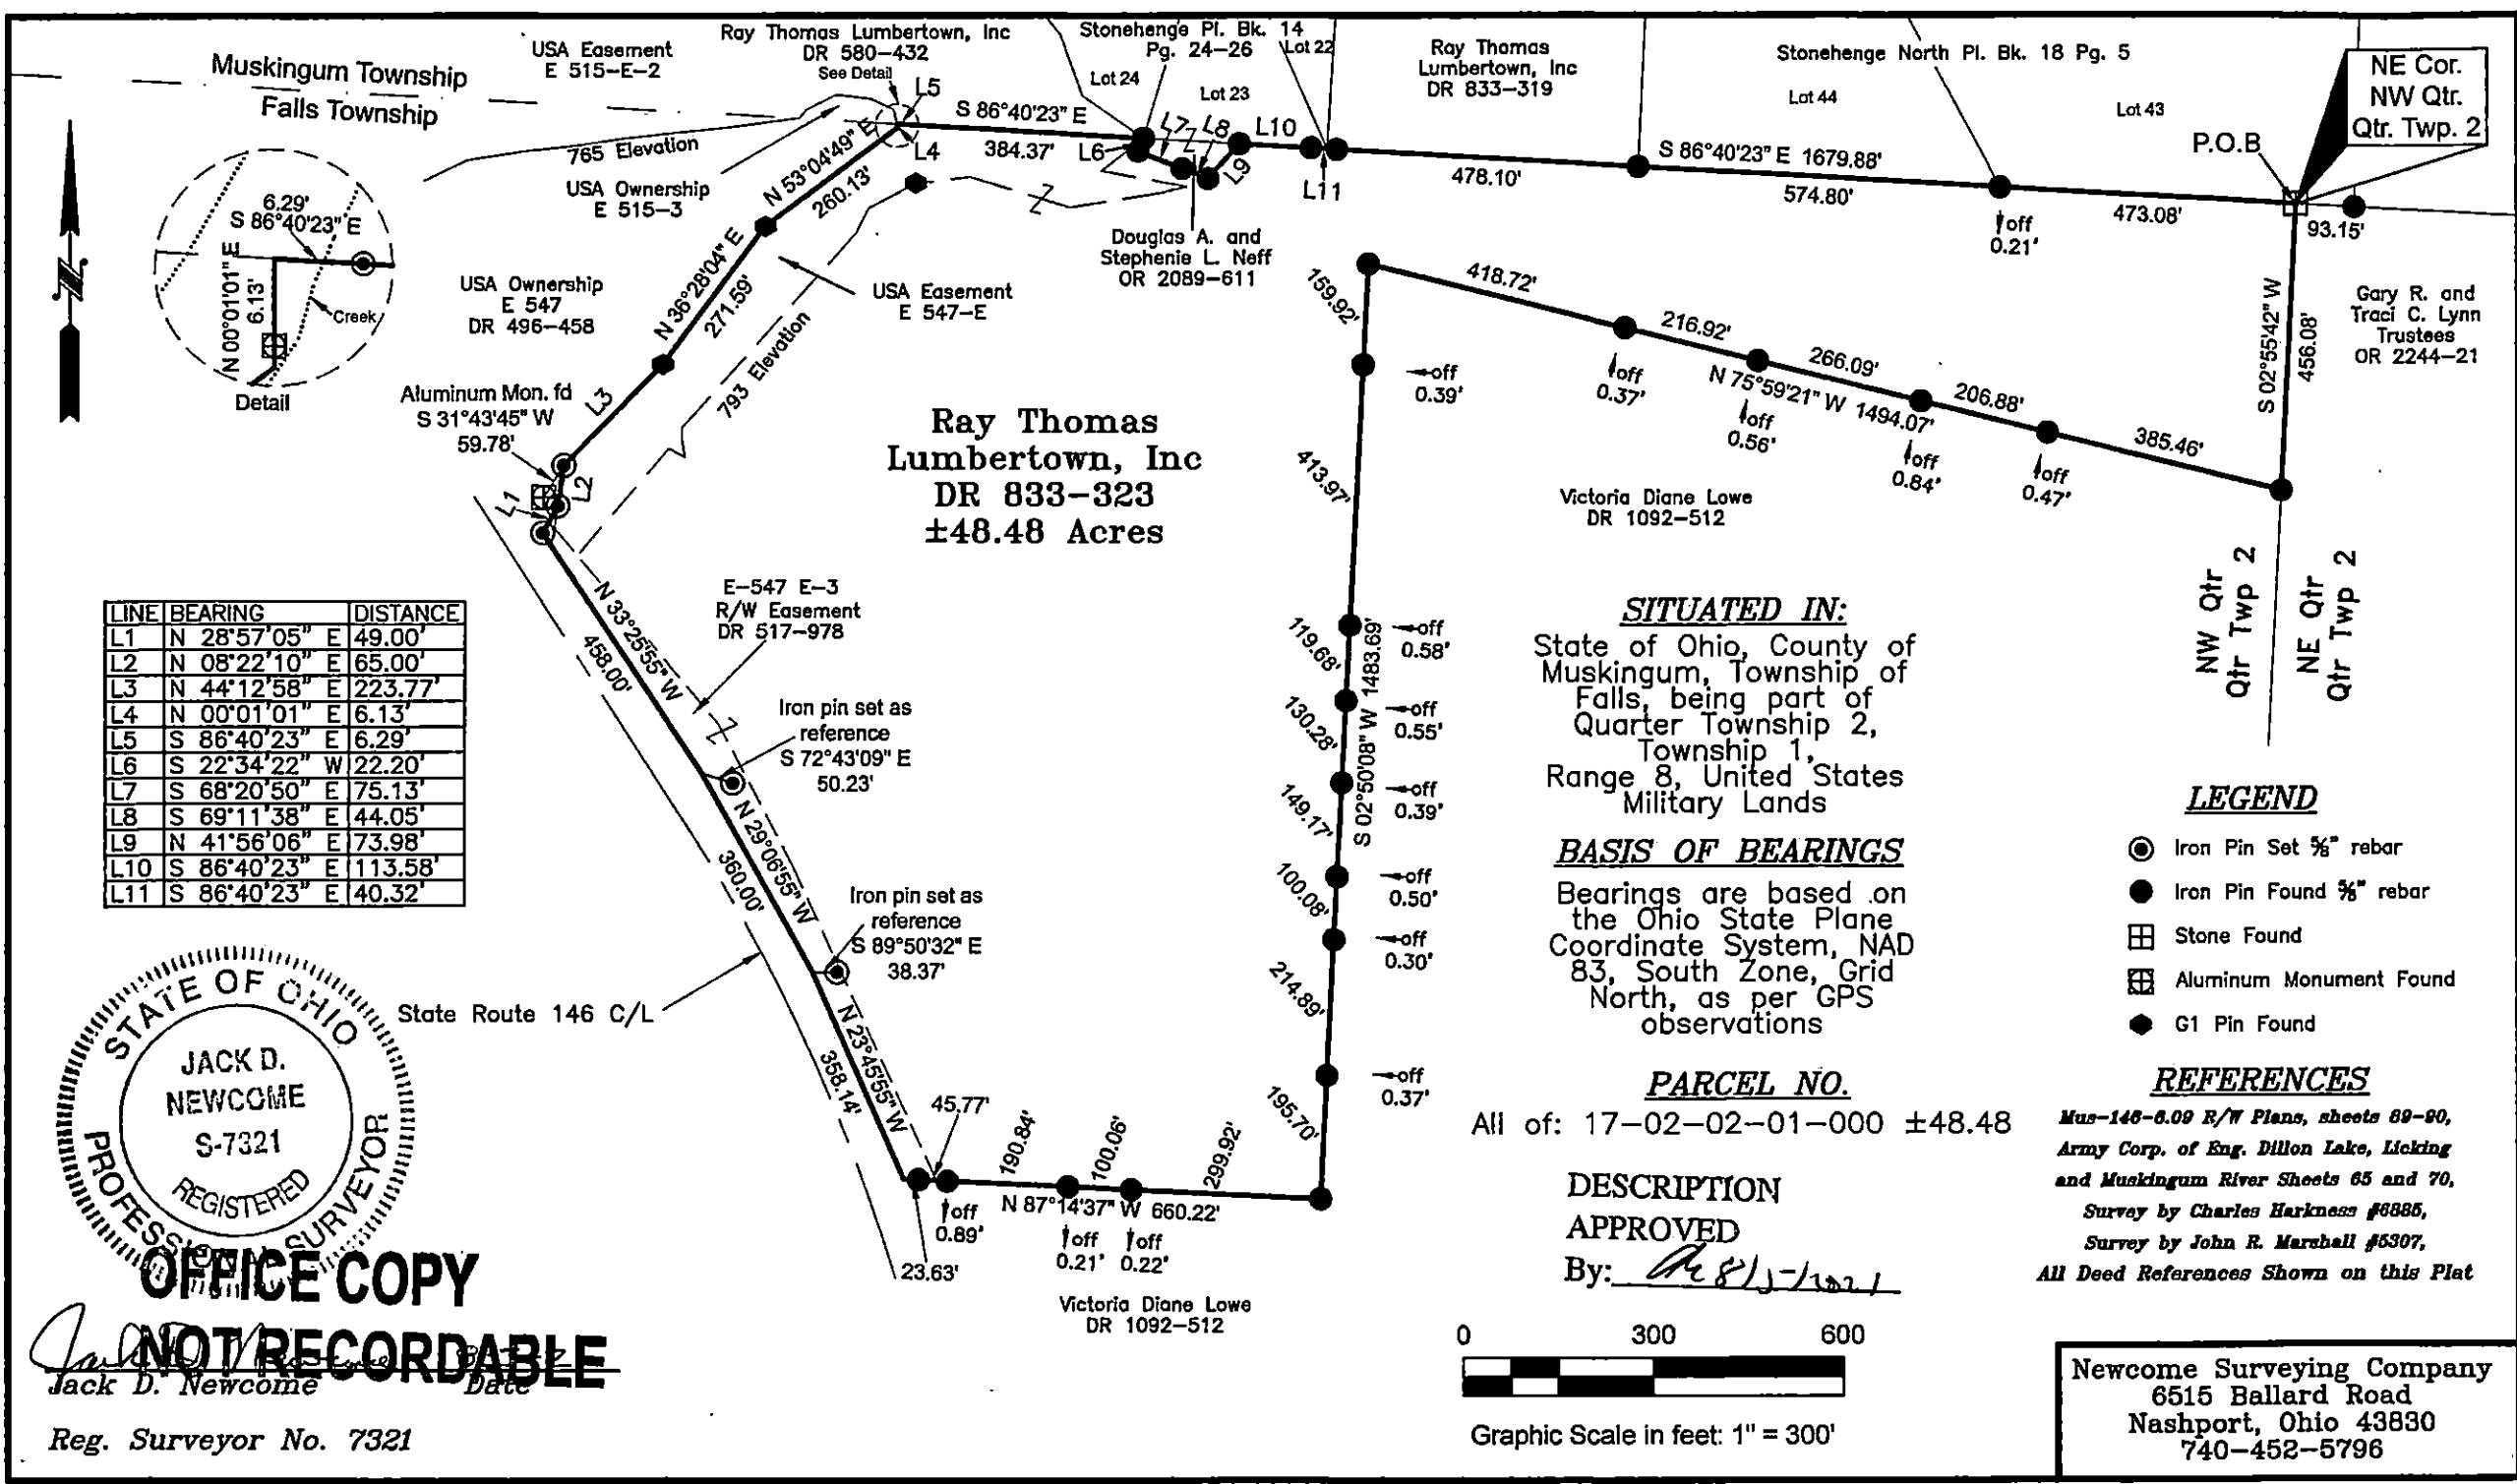

LINE	BEARING	DISTANCE
L1	N 28°57'05" E	49.00'
L2	N 08°22'10" E	65.00'
L3	N 44°12'58" E	223.77'
L4	N 00°01'01" E	6.13'
L5	S 86°40'23" E	6.29'
L6	S 22°34'22" W	22.20'
L7	S 68°20'50" E	75.13'
L8	S 69°11'38" E	44.05'
L9	N 41°56'06" E	73.98'
L10	S 86°40'23" E	113.58'
L11	S 86°40'23" E	40.32'



OFFICE COPY

NOT RECORDABLE


Reg. Surveyor No. 7321

SITUATED IN:
State of Ohio, County of Muskingum, Township of Falls, being part of Quarter Township 2, Township 1, Range 8, United States Military Lands

BASIS OF BEARINGS
Bearings are based on the Ohio State Plane Coordinate System, NAD 83, South Zone, Grid North, as per GPS observations

PARCEL NO.
All of: 17-02-02-01-000 ±48.48

DESCRIPTION
APPROVED
By: *[Signature]*

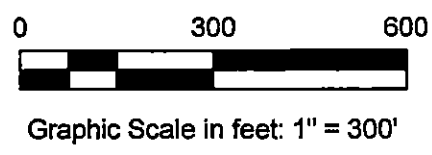

- LEGEND**
- ⊙ Iron Pin Set 5/8" rebar
 - Iron Pin Found 5/8" rebar
 - ⊠ Stone Found
 - ⊡ Aluminum Monument Found
 - G1 Pin Found

REFERENCES
Mus-146-6.09 R/W Plans, sheets 89-90, Army Corp. of Eng. Dillon Lake, Licking and Muskingum River Sheets 65 and 70, Survey by Charles Harkness #8885, Survey by John R. Marshall #5307, All Deed References Shown on this Plat

Newcome Surveying Company
6515 Ballard Road
Nashport, Ohio 43830
740-452-5796