

Situated in the State of Ohio, County of Muskingum, Township of Falls, Township 1N, Range 8W, Quarter Township 2 and being further described as follows.

Commencing at the southeast corner of Deerwood Subdivision as recorded on Plat File 1, Page 123 in the Muskingum County Recorder's Office, thence South 84° 45' 55" East, 170.94 feet to a point at an existing iron pin at the southwest corner of a 19.16 acre parcel of D. Ousley (Deed Book 1043, Page 005), thence, South 83° 30' 00" East, 680.43 feet along the said D. Ousley to a point at an existing iron pin, thence, South 60° 39' 57" East, 512.82 feet along the said D. Ousley to a point at an existing stone at the northeast corner of a 43.06 acre parcel of D. Ousley (Deed Book 1043, Page 005) thence, South 06° 00' 20" West, 1166.12 feet along the east line of the said D. Ousley to an iron pin - found - thence, North 52° 22' 21" West, 519.63 feet along the north line of K. & R. Faulhaber (Deed Book 1125, Page 325) to the northwest corner of the said K. & R. Faulhaber, referenced by an existing iron pin at the point of beginning, thence, North 52° 22' 21" West, 280.00 feet along the north line of C. Ousley and M. McCune (Deed Book 1125, Page 322) to a point at an iron pin - found, thence, North 61° 17' 18" East, 378.80 feet across D. Ousley (Deed Book 1043, Page 005) to a point at an iron pin - set, thence, South 42° 59' 24" East, 226.46 feet across the said D. Ousley to a point at an iron pin - set, thence, South 54° 44' 25" West, 324.40 feet across the said D. Ousley to the point of beginning.

Containing 1.951 acres

Part of Auditor's Parcel No. 16-17-02-02-12

DESCRIPTION APPROVED  
FOR AUDITOR'S TRANSFER  
BY WHS



10-24-2003



Survey and Description by

*William H. Derwacter*  
William H. Derwacter  
Registered Surveyor #5437  
Oct. 15, 2003

OFFICE COPY  
NOT RECORDED

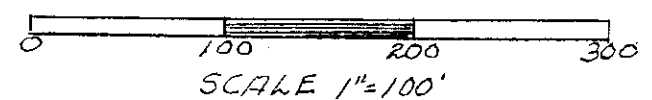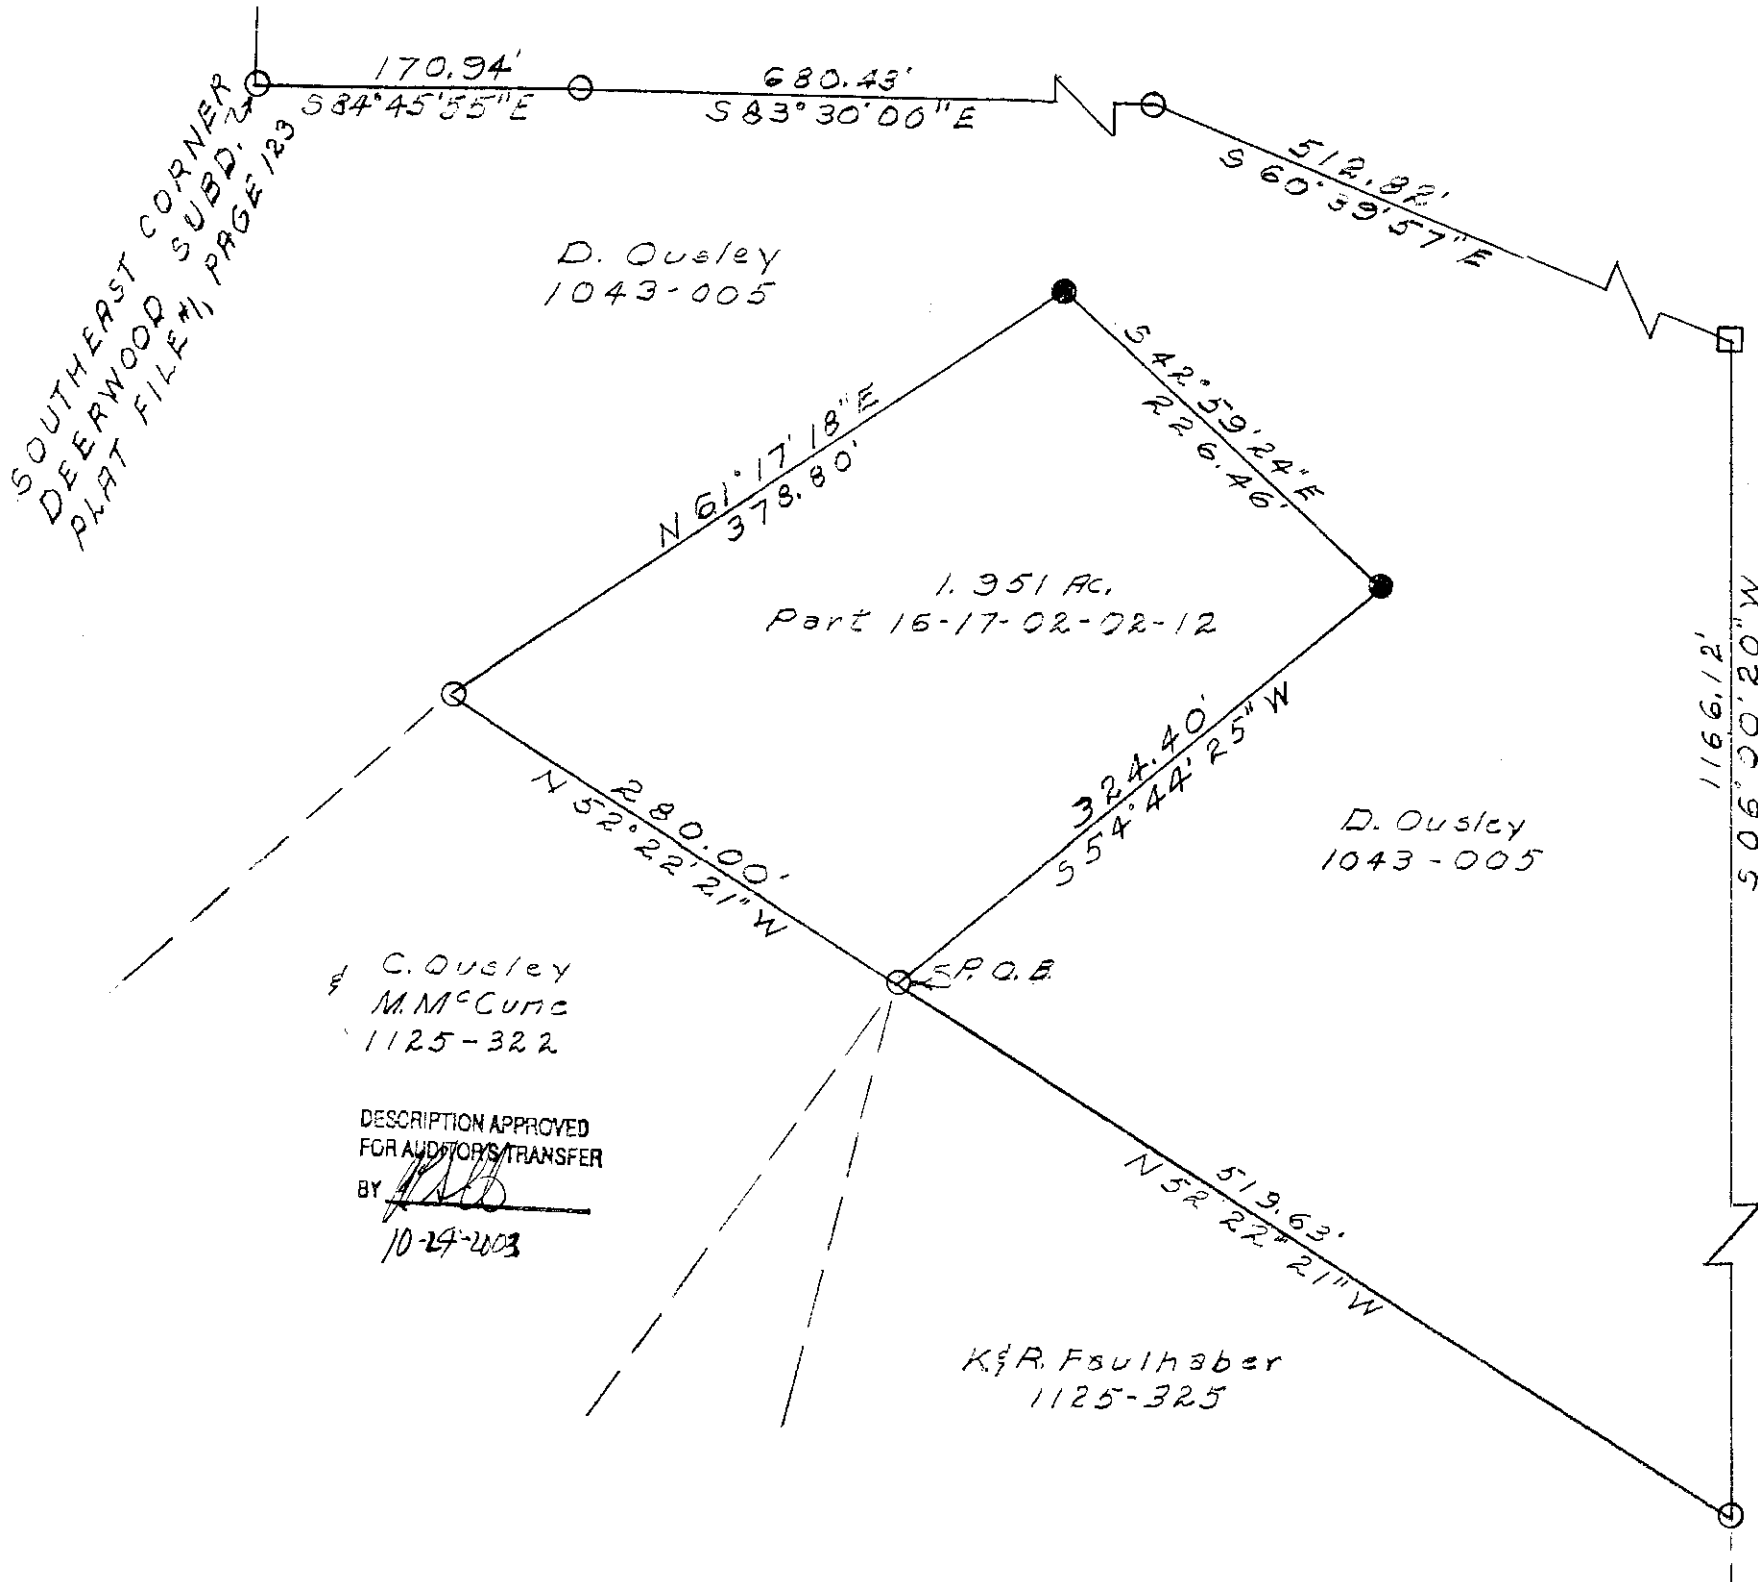

- Existing Iron Pins
- Existing Stone
- Iron Pins-set-5/8"x30" Rebar With ID Caps

SITUATED IN  
 State of Ohio  
 County of Muskingum  
 Township of Falls  
 Township 1N, Range 8W  
 Quarter Township #2

**OFFICE COPY  
 NOT RECORDABLE**  
 SURVEYED AND PART BY  
 William H. Derwacter  
 Registered Surveyor #5437  
 Oct 15, 2003

17-02-02-12-001  
 4010 Dillon Hrus Dr