

Know all Men by these Presents

That, ROCKFORD CHRIS LYNN, aka ROCKFORD LYNN, an unmarried widower, JERRY LEE LYNN and RUTH ANN LYNN, his wife, and LARRY WILLIAM LYNN, aka LARRY LYNN, single,

of Muskingum County, State of Ohio, for valuable consideration paid, grant to

GARY ROBERT LYNN

whose tax-mailing address is 3834 Baughman Road, Zanesville, Ohio 43701

the following real property:

Situated in the State of Ohio, County of Muskingum, Township of Falls.

Being a part of the Northeast Quarter Township 2, Township 1, Range 8 bounded and described as follows:

Commencing at the Southeast Corner of the Northeast Quarter of Quarter Township 2; thence north 87 degrees 50 minutes west 3,870 feet to a point in Township Road #148; thence along said road north 1 degree 15 minutes east 300.32 feet to a point and the true place of beginning of the premises herein intended to be conveyed; thence north 1 degree 15 minutes east 163.85 feet to a point; thence south 87 degrees 50 minutes east 319.2 feet to an iron pin; thence south 1 degree 15 minutes west 163.85 feet to an iron pin; thence north 87 degrees 50 minutes west 319.2 feet to the true place of beginning, containing one and twenty hundredths (1.20) acres more or less.

Subject to the easements of all legal highways.

This description written from a survey made by L. Peter Dinan, Registered Surveyor #5451, November 10, 1979.

The above described real estate is a part of Auditor's Parcel No. 17-17-03-02-33-000

DESCRIPTION APPROVED
for Auditor's transfer

By *J. J. Hamble*
4-15-87


OFFICE COPY
NOT RECORDABLE

L. PETER DINAN & ASSOCIATES
14 SOUTH FIFTH STREET
ZANESVILLE OHIO

ADDRESS N/A



OFFICE COPY
NOT RECORDABLE

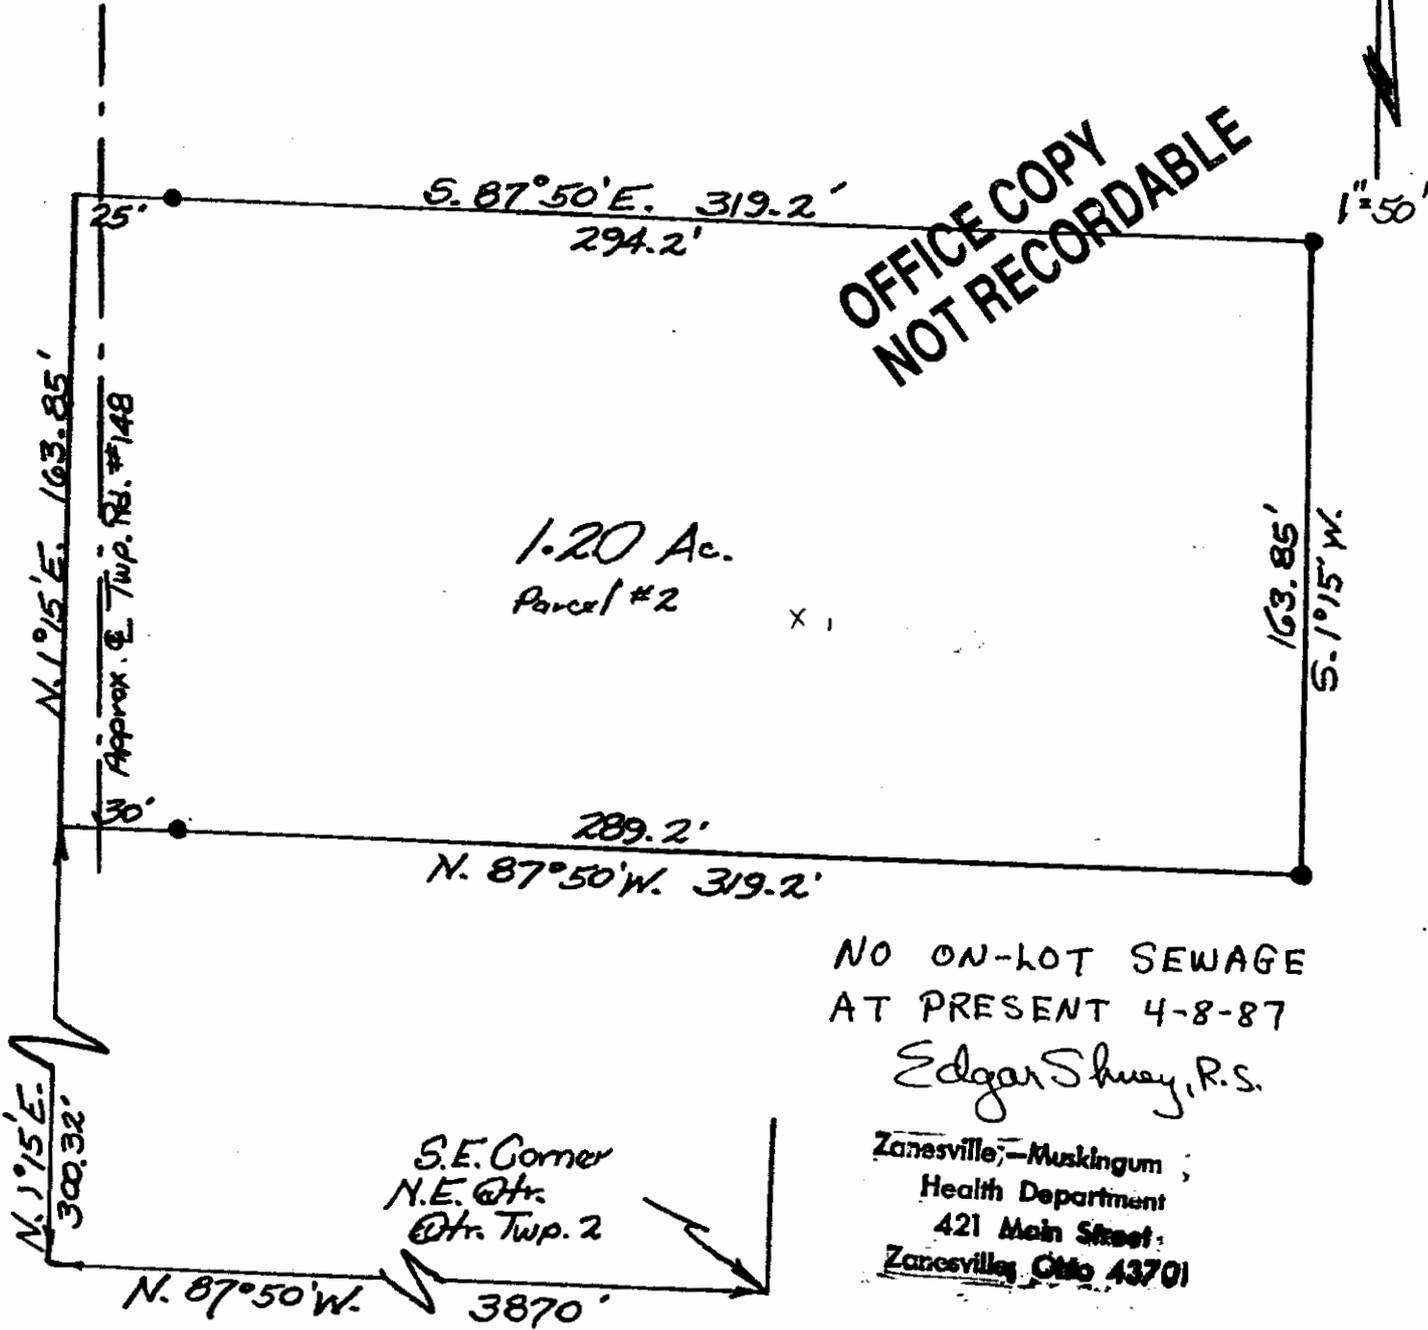

NO ON-LOT SEWAGE
AT PRESENT 4-8-87

Edgar Shuey, R.S.

Zanesville, - Muskingum
Health Department
421 Main Street
Zanesville, Ohio 43701

PART OF
NE. QTR. TWP. 2
TOWNSHIP 1, RANGE 8
FALLS TOWNSHIP
MUSKINGUM CO. OHIO

Nov. 13, 1973

DESCRIPTION APPROVED
for Auditor's transfer
By *J. Y. Dambell*
4-15-87