


REVISIONS

WESTON PARK PLANNED UNIT DEVELOPMENT

OFFICE COPY
NOT RECORDABLE

58 RESIDENTIAL LOTS
5 COMMERCIAL LOTS
77.83 ACRES

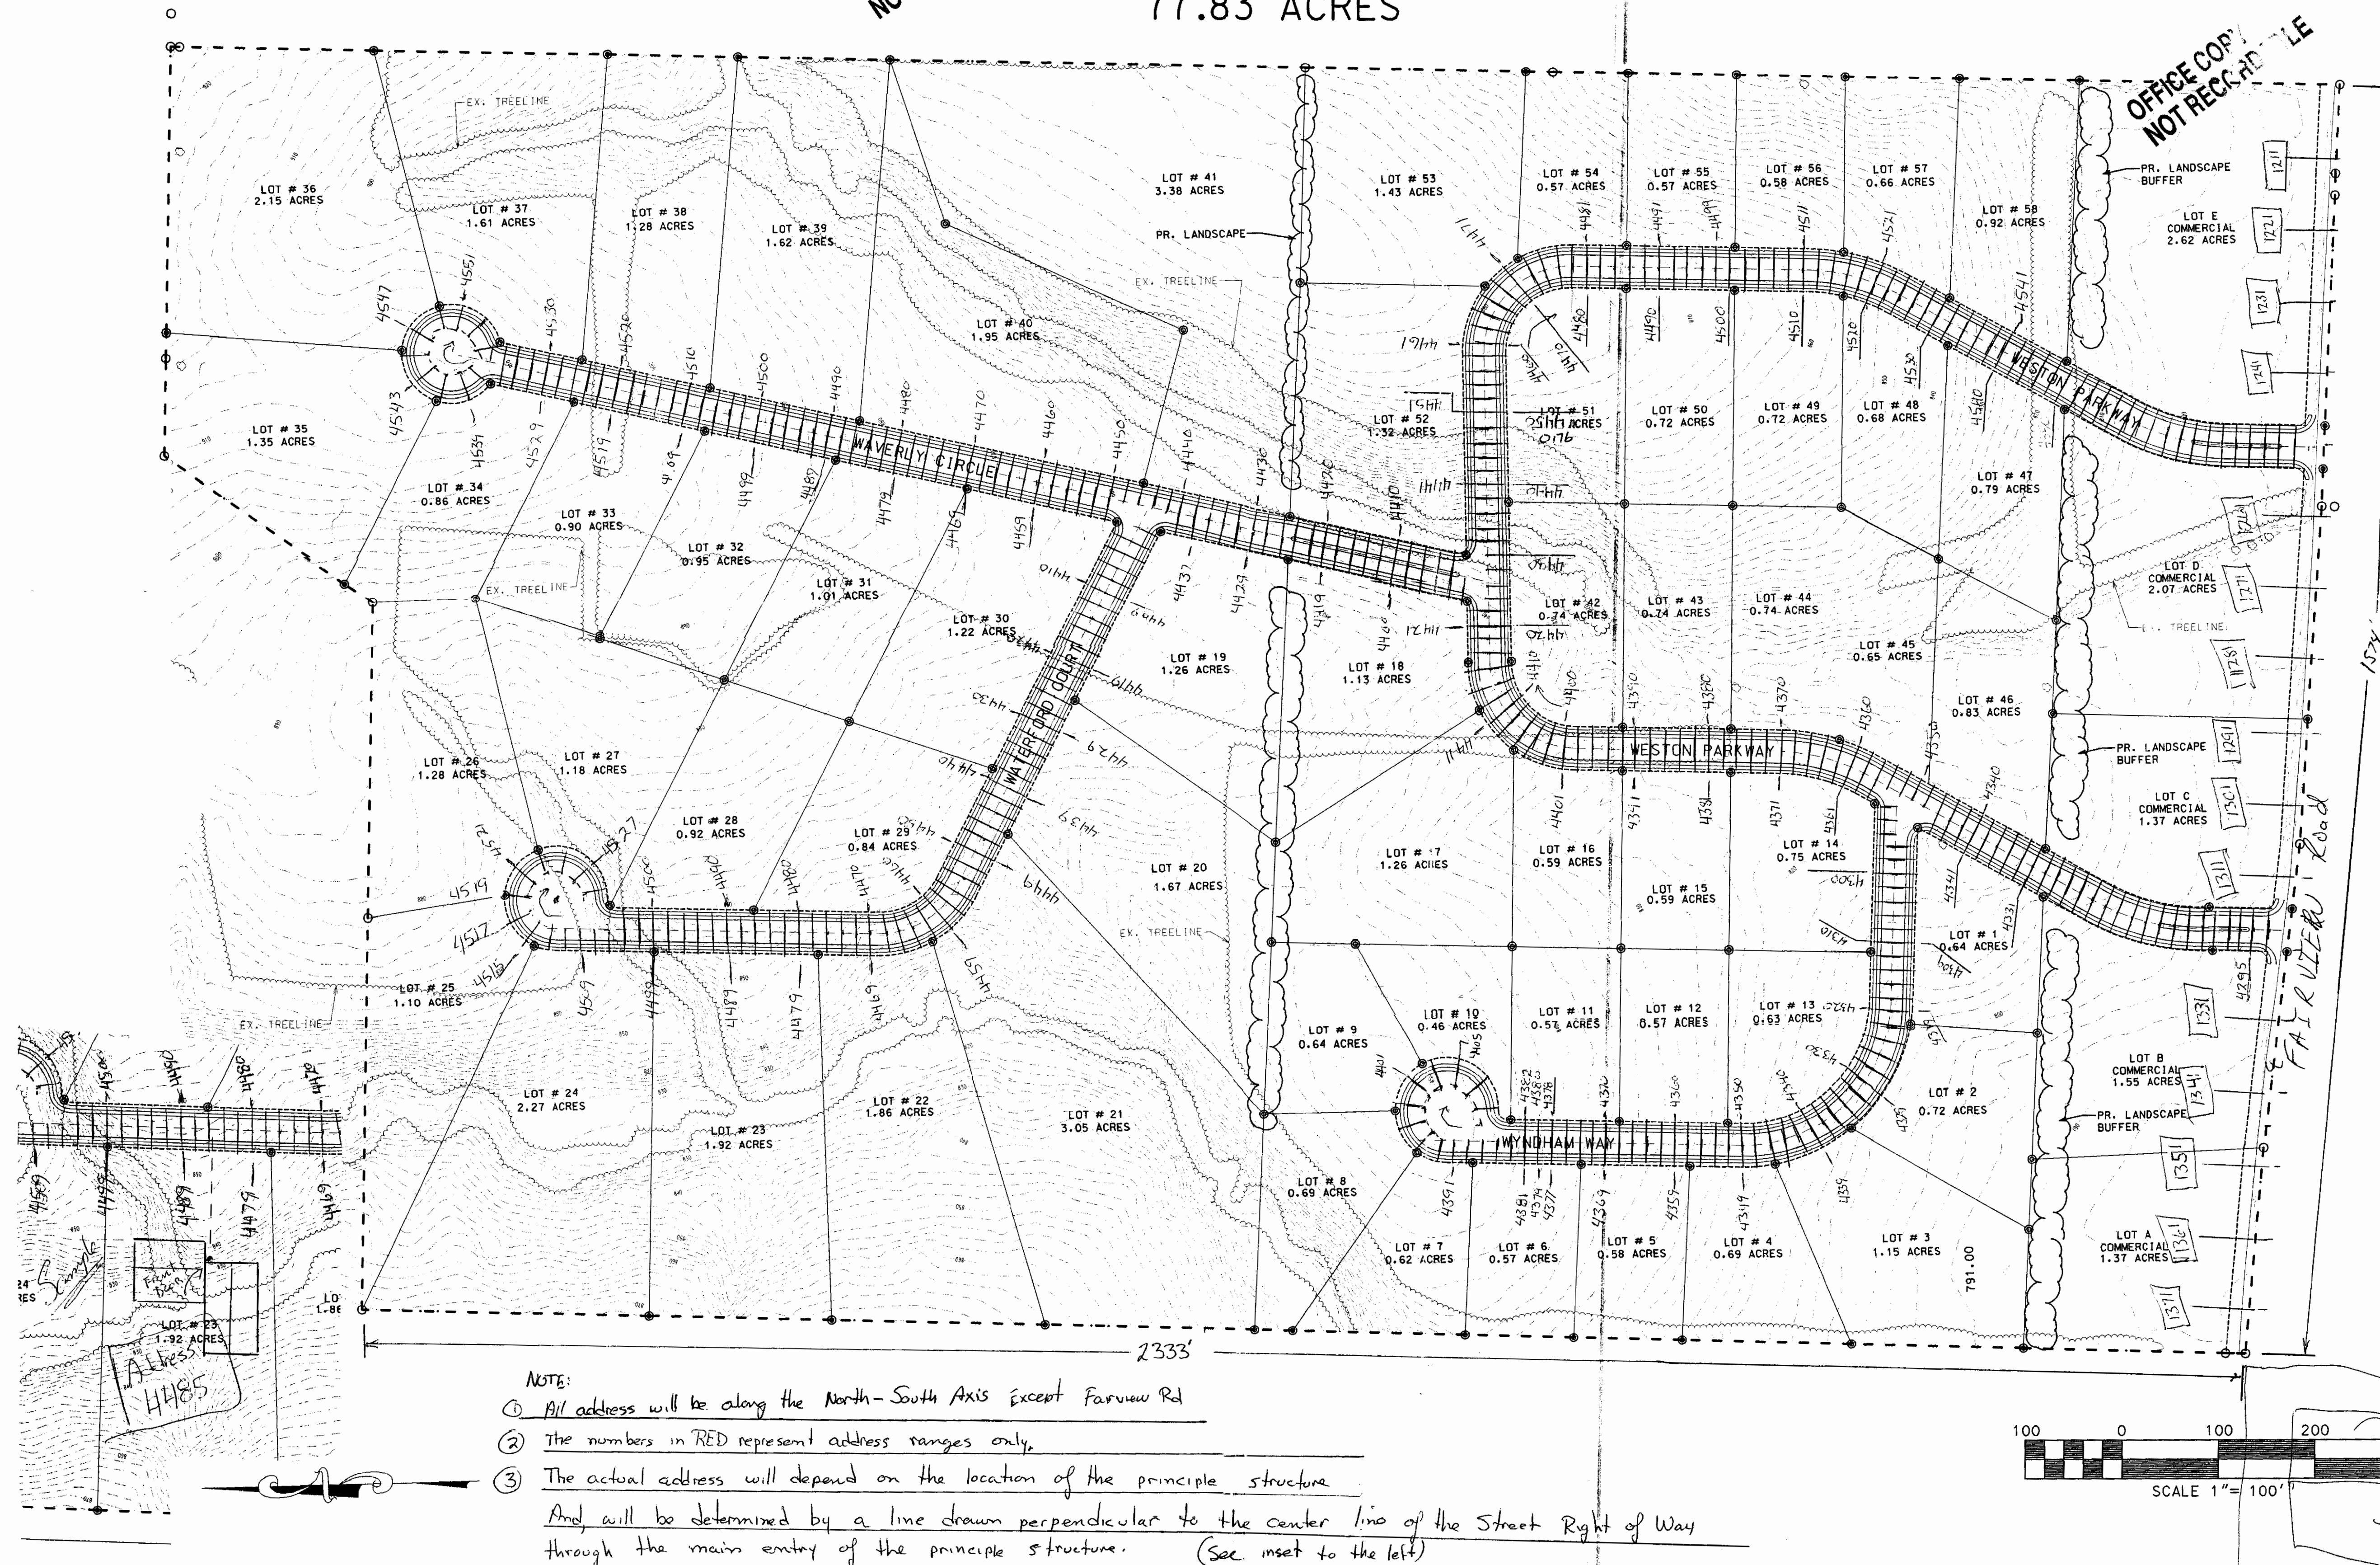

Parr Airport

THIS DOCUMENT IS THE PRODUCT AND
PROPERTY OF DADECO ENGINEERING.
NEITHER THE DOCUMENT NOR THE
INFORMATION IT CONTAINS MAY BE COPIED
OR USED FOR OTHER THAN THE SPECIFIC
PROJECT FOR WHICH IT WAS PREPARED
WITHOUT THE EXPLICIT CONSENT OF
DADECO ENGINEERING

DADECO
ENGINEERING

2400 BIRCH ROAD
ZANESVILLE, OH 43701
(614) 452-7262

WESTON PARK
PLANNED UNIT
DEVELOPMENT
ZANESVILLE, OH
MUSKINGUM COUNTY

DATE 04/23/01

TITLE
OVERALL PHASE
PLAN

SHEET

17-07-01-03