

TERRY J. FINLEY SURVEYING & MAPPING

155 Mockingbird Hill, Zanesville, OH 43701

Phone or Fax: (740) 454-8721

Ohio Registered Surveyor #S-7222

State: OHIO

County: MUSKINGUM

Township: FALLS

Section: T-1, R-8 U.S.M.L.

City:

Subdivision: SIBLEYS

Plat Book:

Page:

Lot #: PTS. 1 & 2

Deed Volume 40

Page: 445 PT.

SURVEY PLAT FOR: J. BUCKEY

Auditor's Parcel #: PT. 17-07-01-09-001

0.9942 AC.


PT. 17-21-01-02-001

2.9292 AC.

S-84-27-12-E 3.9234 AC. ± TOTAL

Bearings shown herein are based upon:

DEED VOL. 1140, PG. 445

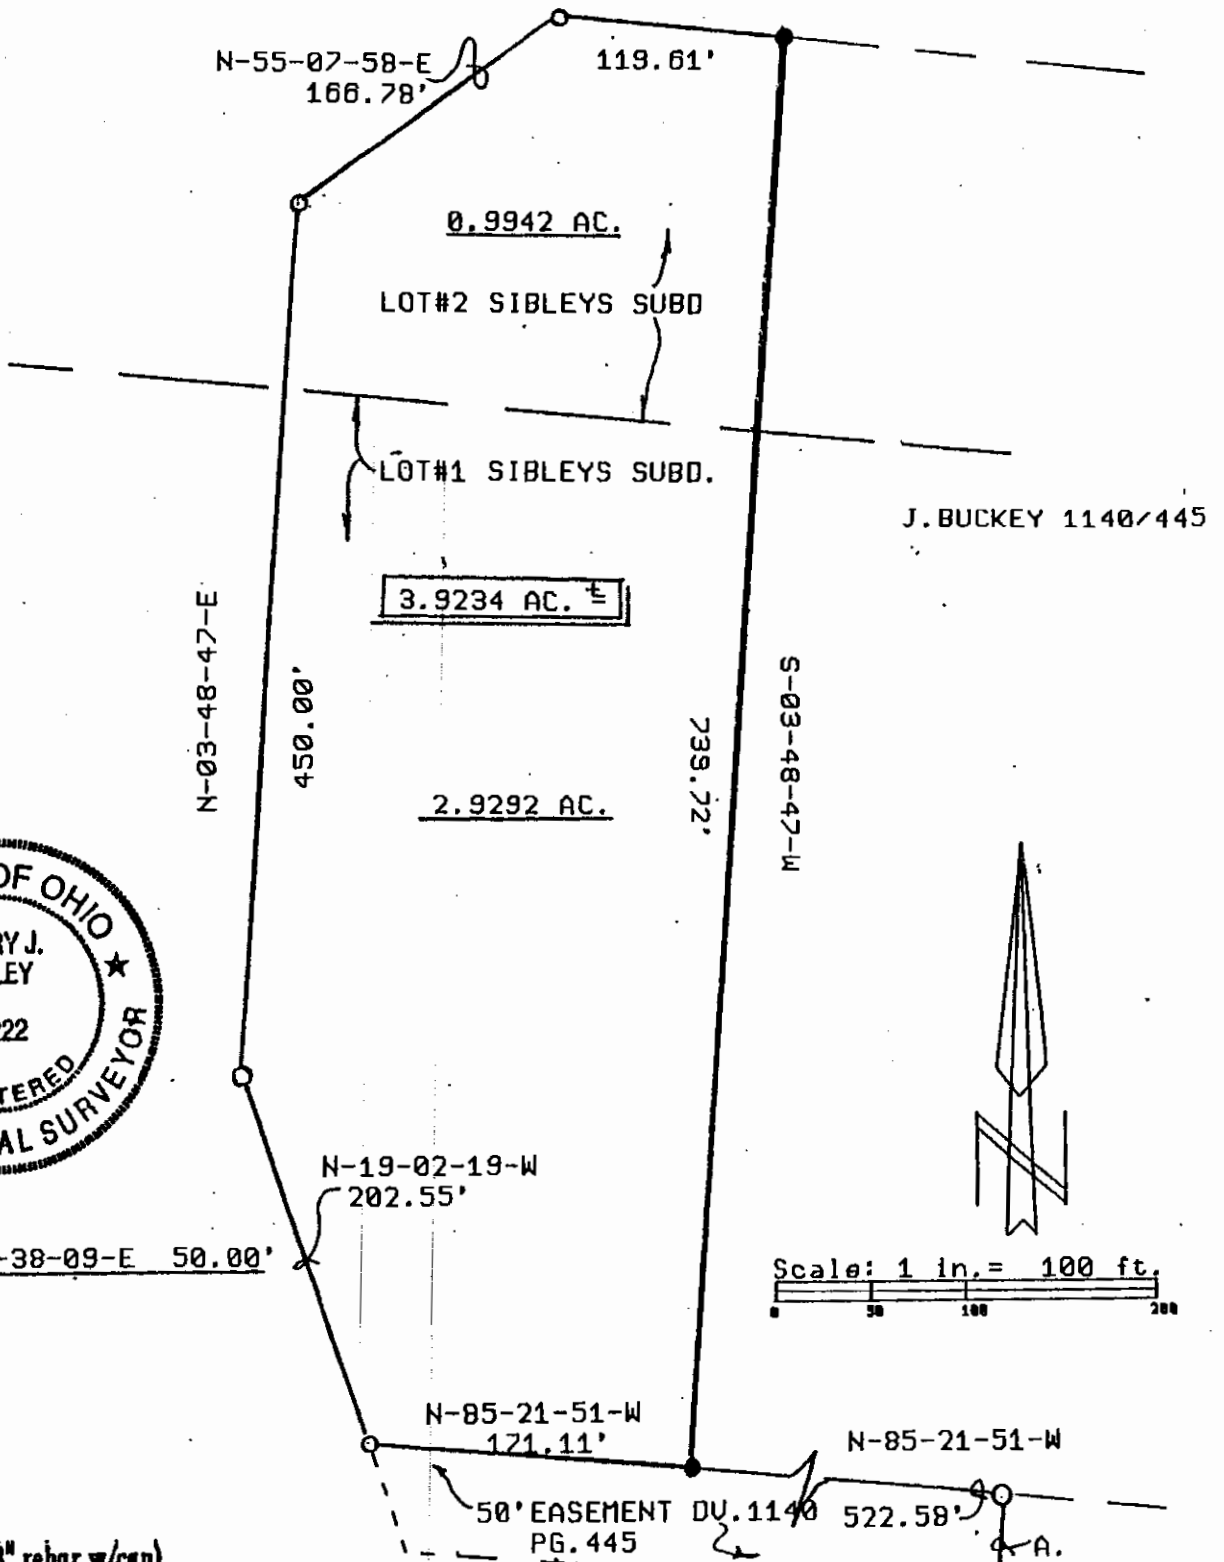

LEGEND:

● Iron pin set (5/8" rebar w/cap)

○ Iron pin found

— Stone found

○ Axle found

— Railroad spike found

This plat drawn on

DESCRIPTION APPROVED
FOR AUDITOR'S TRANSFER

**OFFICE COPY
NOT RECORDABLE**

N.E. CORNER LOT#18
NORTHBROOK SUBD. PB. 9
PG. 11.

Terry J. Finley, Registered Surveyor #S-7222

Is based on an actual survey of the premises.