



PLAT OF SURVEY FOR GERALD L. APPLEMAN JR.

SITUATED IN THE STATE OF OHIO, MUSKINGUM COUNTY, FALLS TOWNSHIP,
QUARTER TOWNSHIP 2, T-1N, R-7W, PART OF MIDDLE 167.13 ACRE LOT,
AS PLATTED IN DEEDBOOK 14 PAGE 347

PERTINENT DOCUMENTS AND SURVEYS USED:
- DEED REFERENCES SHOWN
- TAX MAPS
- SURVEY RECORDS FOUND IN THE MUSKINGUM
COUNTY ENGINEER'S OFFICE

BASIS OF BEARING:
BEARINGS SHOWN HEREON ARE TO BE ASSUMED
MERIDIAN AND ARE USED TO DENOTE ANGLES ONLY.

APPROVED
MUSKINGUM COUNTY
PLANNING COMMISSION DIRECTOR
Date 11/13/20
Fee Paid

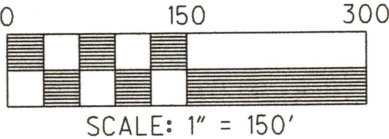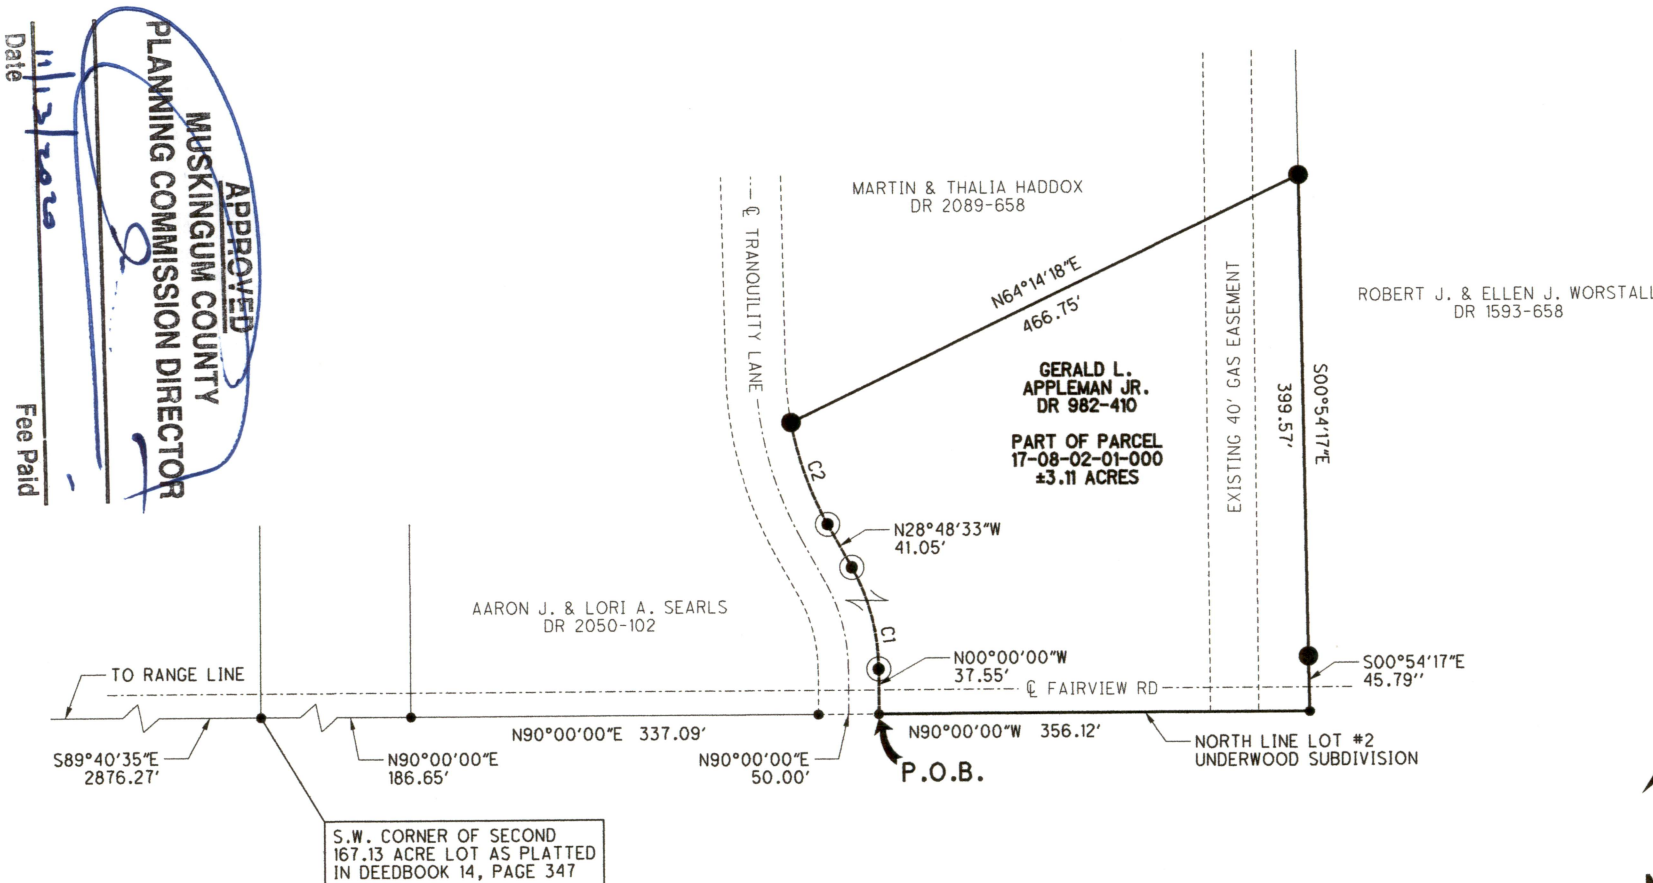

PLAT PREPARED BY:
MARK S. HILL P.E., P.S.
2387 HIGH POINT DRIVE
ZANESVILLE, OH 43701
(740)450-3650

I HEREBY CERTIFY THIS PLAT TO BE CORRECT



CURVE TABLE

CURVE#	RADIUS	ARC LENGTH	CHORD BEARING	CHORD LENGTH
C1	175.00'	87.99'	N 14° 24' 15" W	87.07'
C2	275.00'	90.10'	N 19° 25' 22" W	89.70'

DESCRIPTION
APPROVED
By: [Signature] 11/13/20

- LEGEND
- IRON PIN SET 5/8"x30" w/CAP
MARKED (M S HILL S-7536)
 - IRON PIN FOUND
 - POINT

OFFICE COPY
NOT RECORDABLE
DATE: MAY 10, 2015