


17-08-02-01-024B

PLAT OF SURVEY FOR GERALD L. APPLEMAN JR.

SITUATED IN THE STATE OF OHIO, MUSKINGUM COUNTY, FALLS TOWNSHIP,
QUARTER TOWNSHIP 2, T-1N, R-7W, PART OF MIDDLE 167.13 ACRE LOT,
AS PLATTED IN DEED 14 PAGE 347

PERTINENT DOCUMENTS AND SURVEYS USED:
- DEED REFERENCES SHOWN
- TAX MAPS
- SURVEY RECORDS FOUND IN THE MUSKINGUM
COUNTY ENGINEER'S OFFICE

BASIS OF BEARING:
BEARINGS SHOWN HEREON ARE TO BE ASSUMED
MERIDIAN AND ARE USED TO DENOTE ANGLES ONLY.

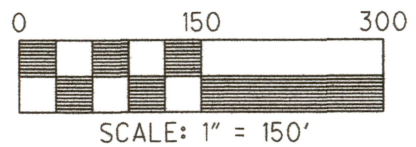

PLAT PREPARED BY:
MARK S. HILL P.E., P.S.

2387 HIGH POINT DRIVE
ZANESVILLE, OH 43701
(740)450-3650


I HEREBY CERTIFY THIS PLAT TO BE CORRECT



**OFFICE COPY
NOT RECORDABLE**

MARK HILL
PSL# 7536
DATE: FEBRUARY 11, 2017

Date 3/14/19
Fee Paid 1
**MUSKINGUM COUNTY
PLANNING COMMISSION DIRECTOR**
APPROVED

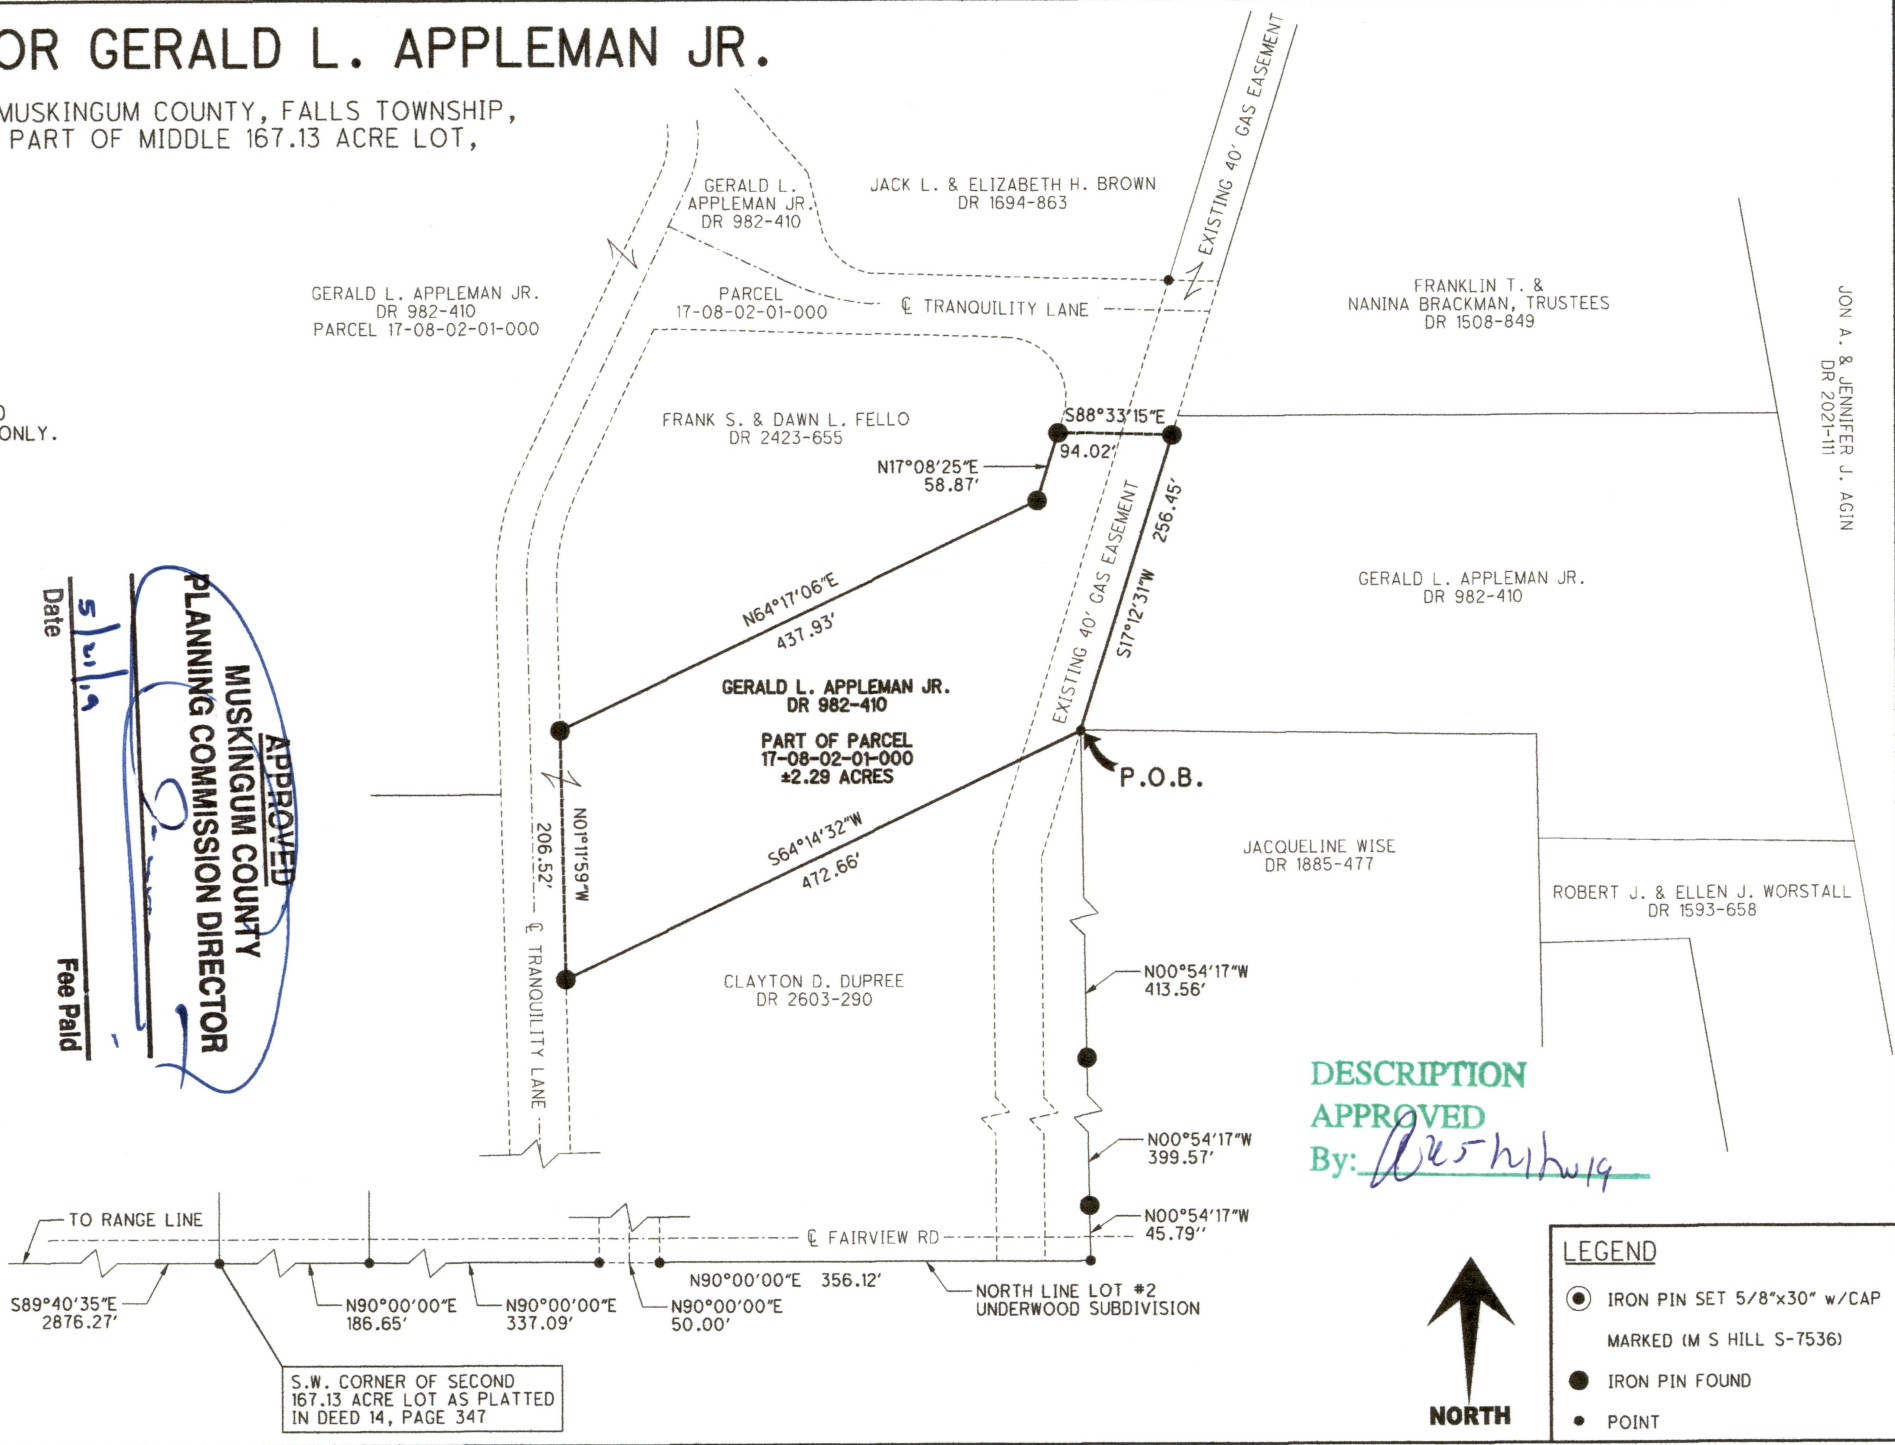

DESCRIPTION
APPROVED
By: Des H. Hill

LEGEND	
	IRON PIN SET 5/8"x30" w/CAP
	MARKED (M S HILL S-7536)
	IRON PIN FOUND
	POINT