

SNR

Situated in the State of Ohio, County of Muskingum, Township of Falls, Township 1N, Range 7W, Quarter Township 2, part of the west 167.13 acre lot as platted in Deed Book 14, Page 347 and being further described as follows.

Commencing at the southeast corner of Lot 18 of Applo Estates (Plat File "1", Page 153B) thence South 89° 49' 23" East, 329.05 feet along the north line of Tranquility Lane to a point at an existing iron pin - found - at the southeast corner of G & K Hothem (Deed Book 1142, Page 529) thence South 00° 10' 37" West, 50.00 feet across Tranquility Lane to a point on the south line of said Lane, thence, South 89° 49' 23" East, 58.69 feet along the south line of said Lane to an iron pin - set - at the point of beginning of the herein described parcel, thence, South 00° 10' 56" East, 347.00 feet across G and C Appleman et. al. (Deed Book 1093, Page 599) and along the west line of a proposed 2.027 acre parcel to a point at an iron pin - set, thence, North 87° 48' 00" West, 388.07 feet across the said G and C Appleman to a point at an iron pin - set - on the east line of a proposed street - 50.00 feet wide, thence, North 00° 10' 56" West 282.99 feet across the said G and C Appleman and along the east line of a proposed street to a point of curve at an iron pin - set, thence, with a 50.00 foot radius curve to the right an arc distance of 78.85 feet to a point at an iron pin - set - on the south line of Tranquility Lane, the long chord of the said curve North 44° 59' 50" East, 70.93 feet, thence, South 89° 49' 23" East, 337.43 feet along the south line of Tranquility Lane to the point of beginning.

Containing 3.015 acres

Part of Parcel No. 17-17-08-02-04

Iron pins - set - are 5/8" X 30" re-bars with identification caps.

APPROVED FOR CLOSURE

A. L. Swinslow
5-16-2006 H




Survey and Description by

William H. Derwacter
OFFICE COPY
NOT RECORDABLE
William H. Derwacter
Registered Surveyor #5437
June 22, 2004

APPLO ESTATES
Plat File "I" No 153B

LOT 18

G. & K. Hothem
1142-529

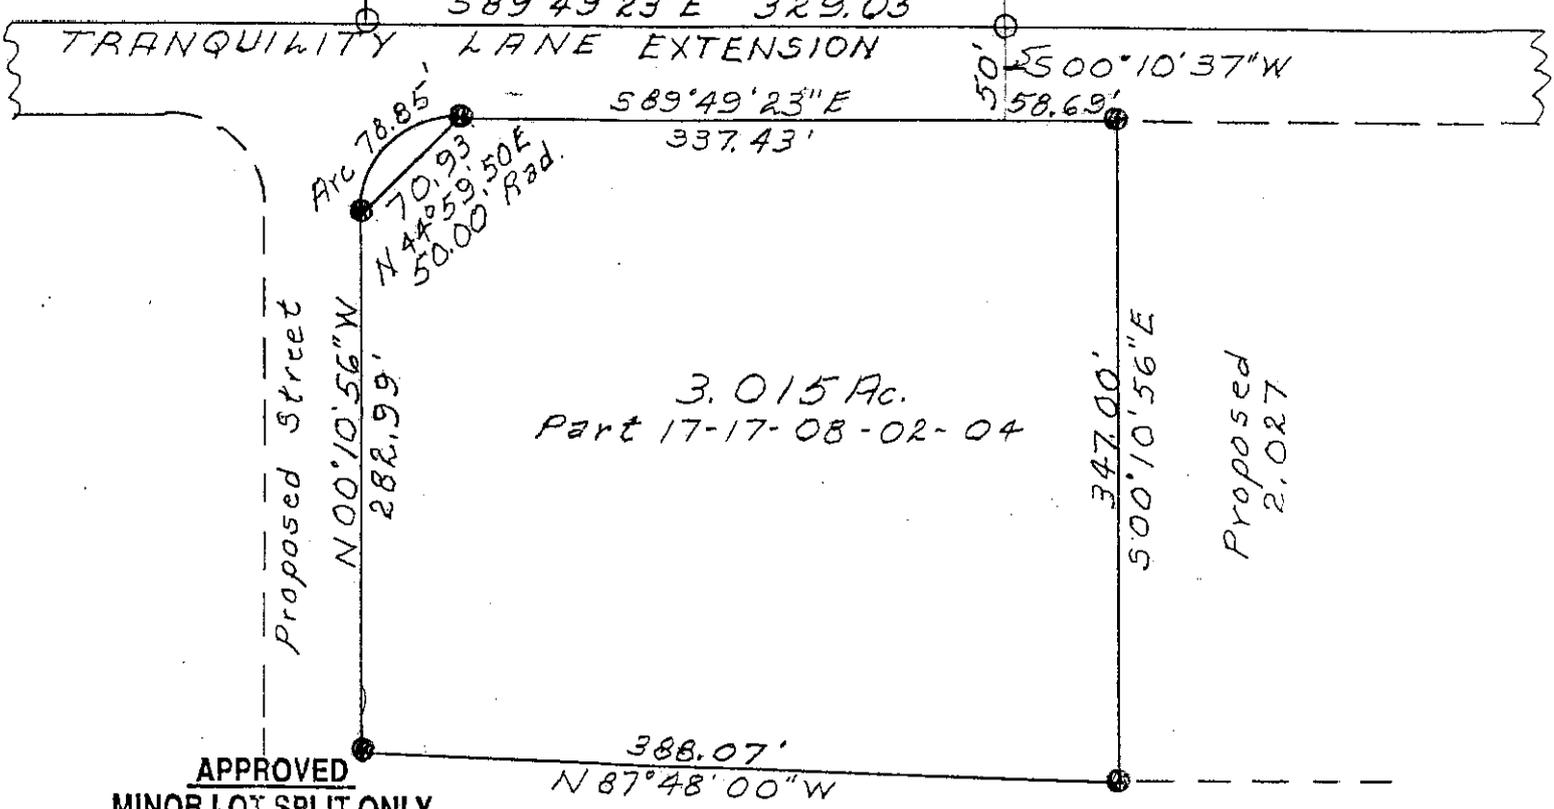


3.015 Ac.
Part 17-17-08-02-04

Approved For Transfer
On Lot Sewage Proposed
Date 6/12/04
Zanesville-Muskingum County
Health Department

APPROVED
MINOR LOT SPLIT ONLY
MUSKINGUM COUNTY
PLANNING COMMISSION DIRECTOR
[Signature]
6-15-04
Date Fee Paid

G & C Appleman
And
N & K Lones
1093-599

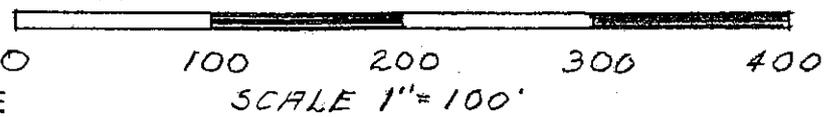

APPROVED FOR CLOSURE
A. C. Swinert
5-16-2006 M

- Iron Pins Found
- Iron Pins Set 5/8" x 30" re-bar With ID Cap



SURVEYED PLAT BY
William H. Derwacter
William H. Derwacter
Registered Surveyor # 5437
June 22, 2004

OFFICE COPY
NOT RECORDABLE

SITUATED IN
State of Ohio
County of Muskingum
Township of Falls
Twp 1-N, Range 7-W
Qtr Twp 2
Platted Deed Book 14
Page 347