



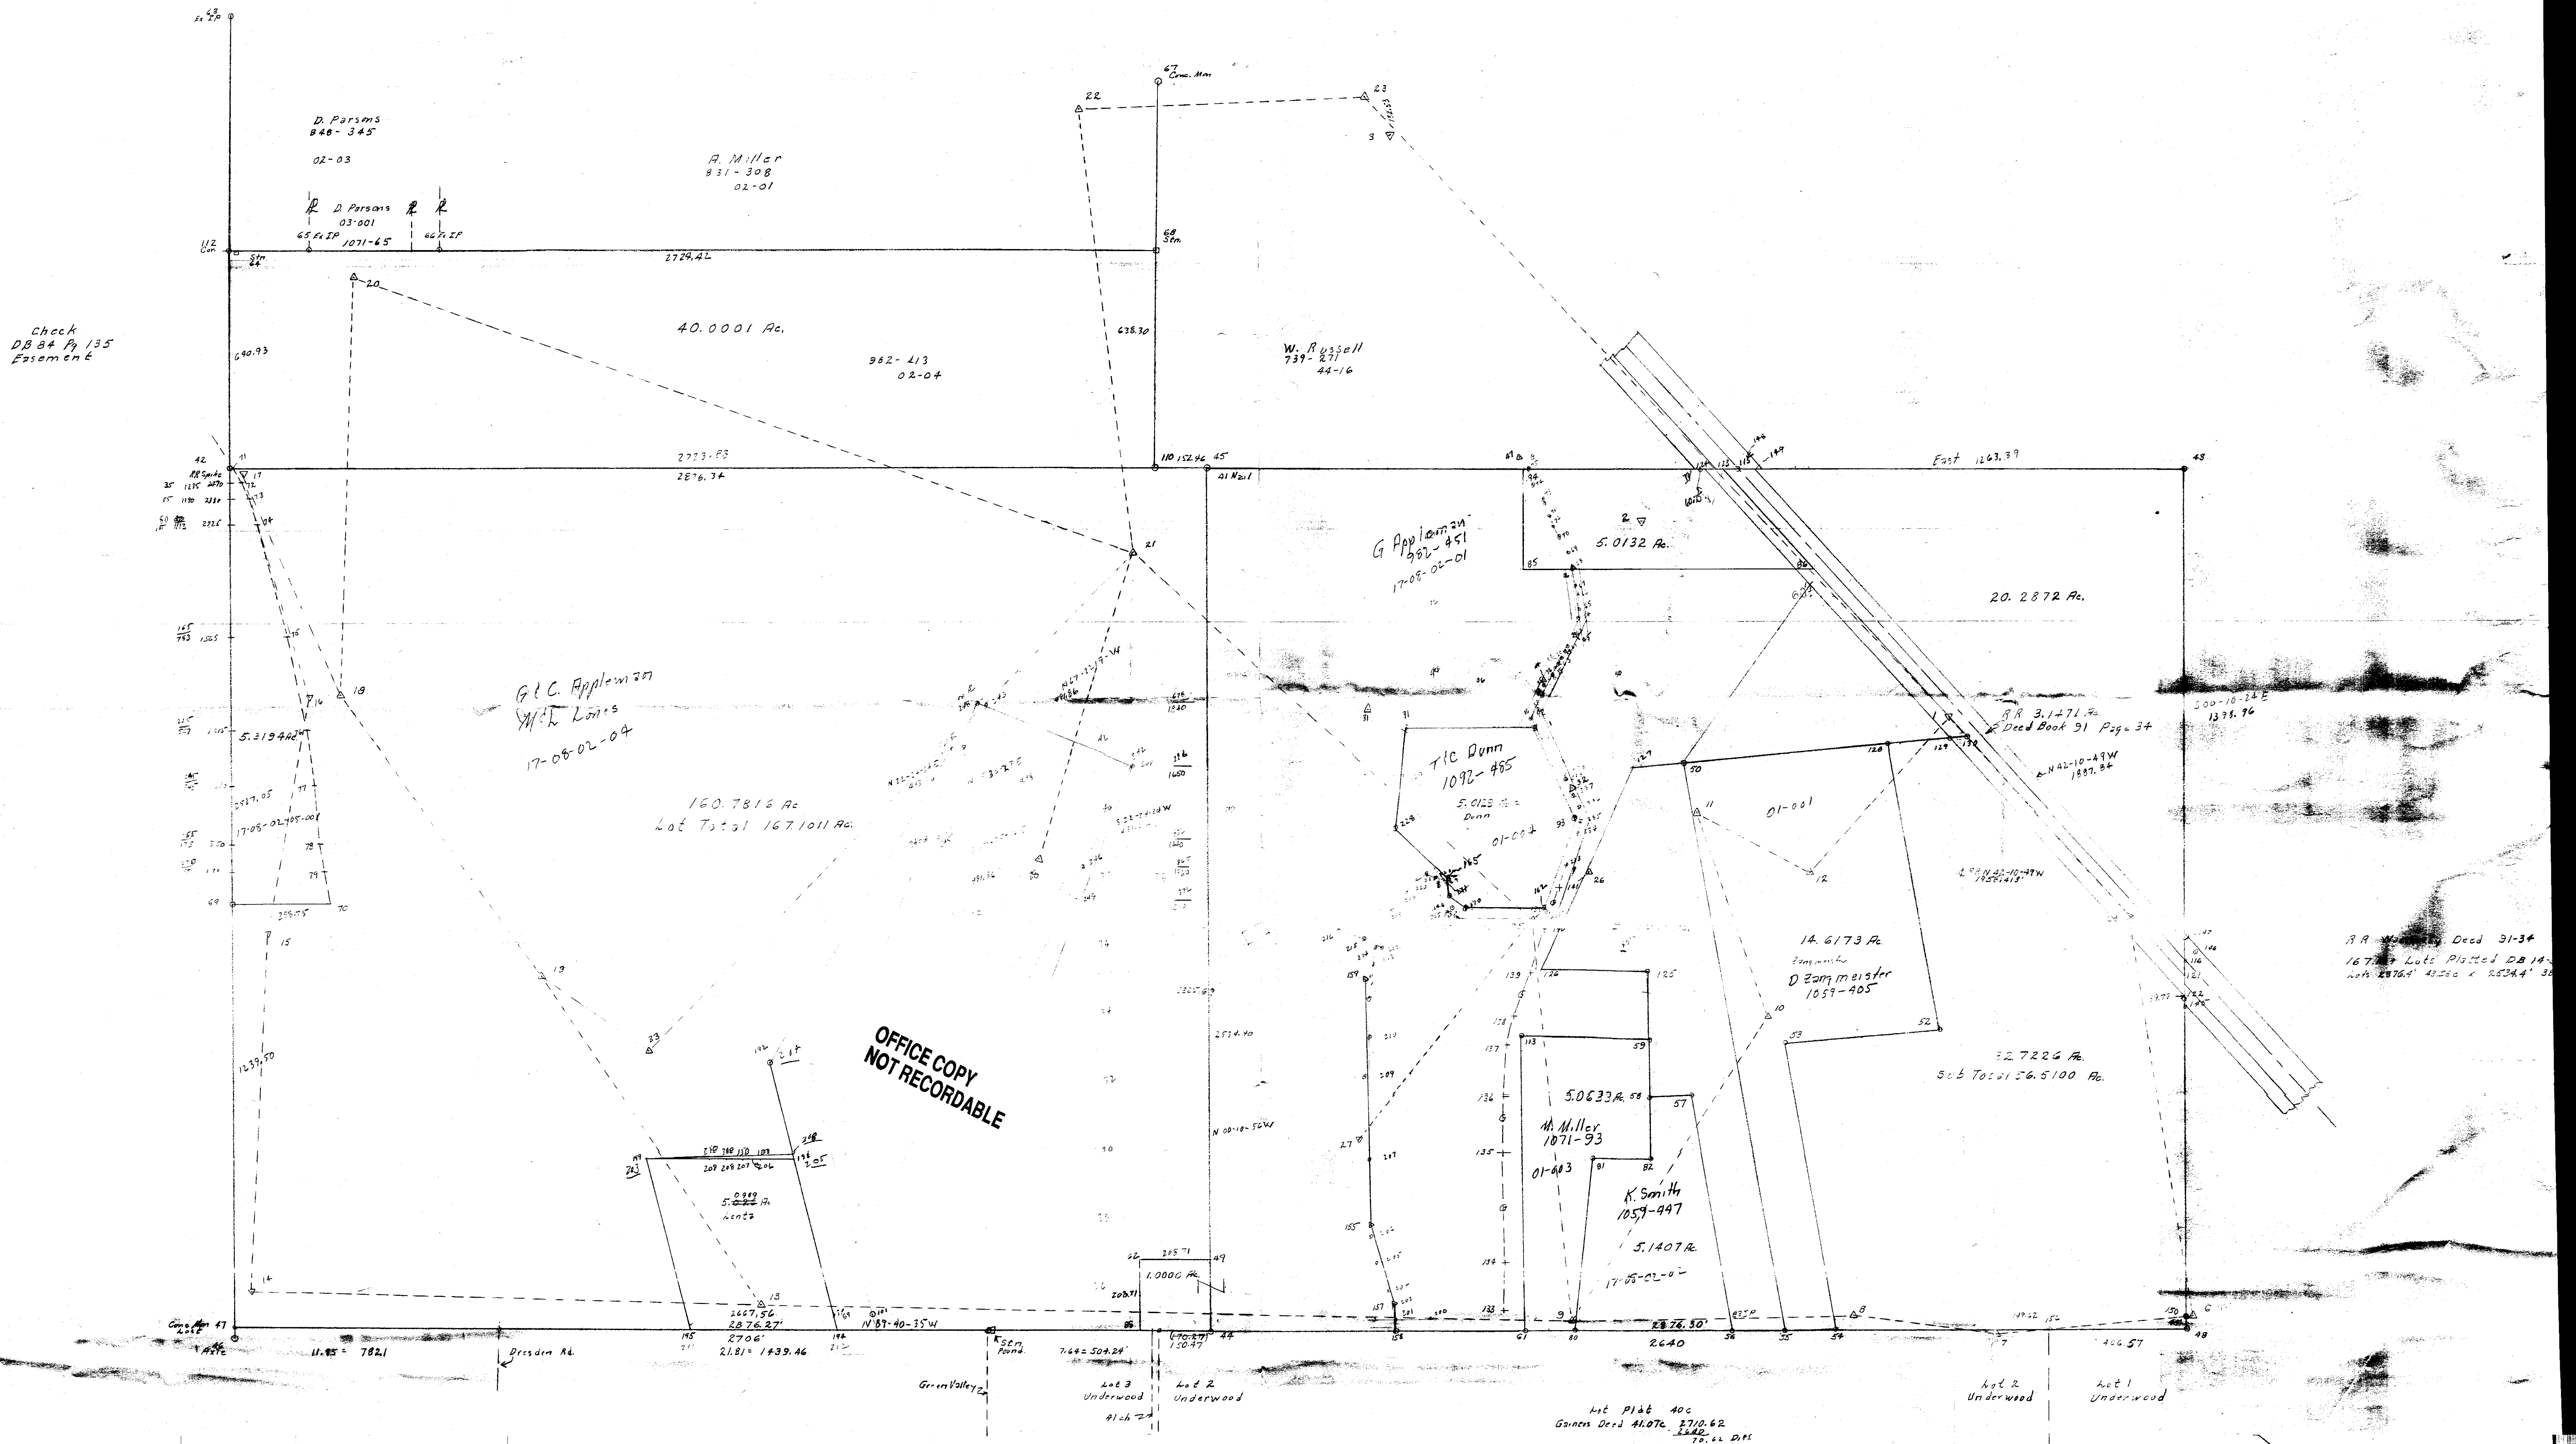

APPLLO ESTATES

ADDRESS N/A

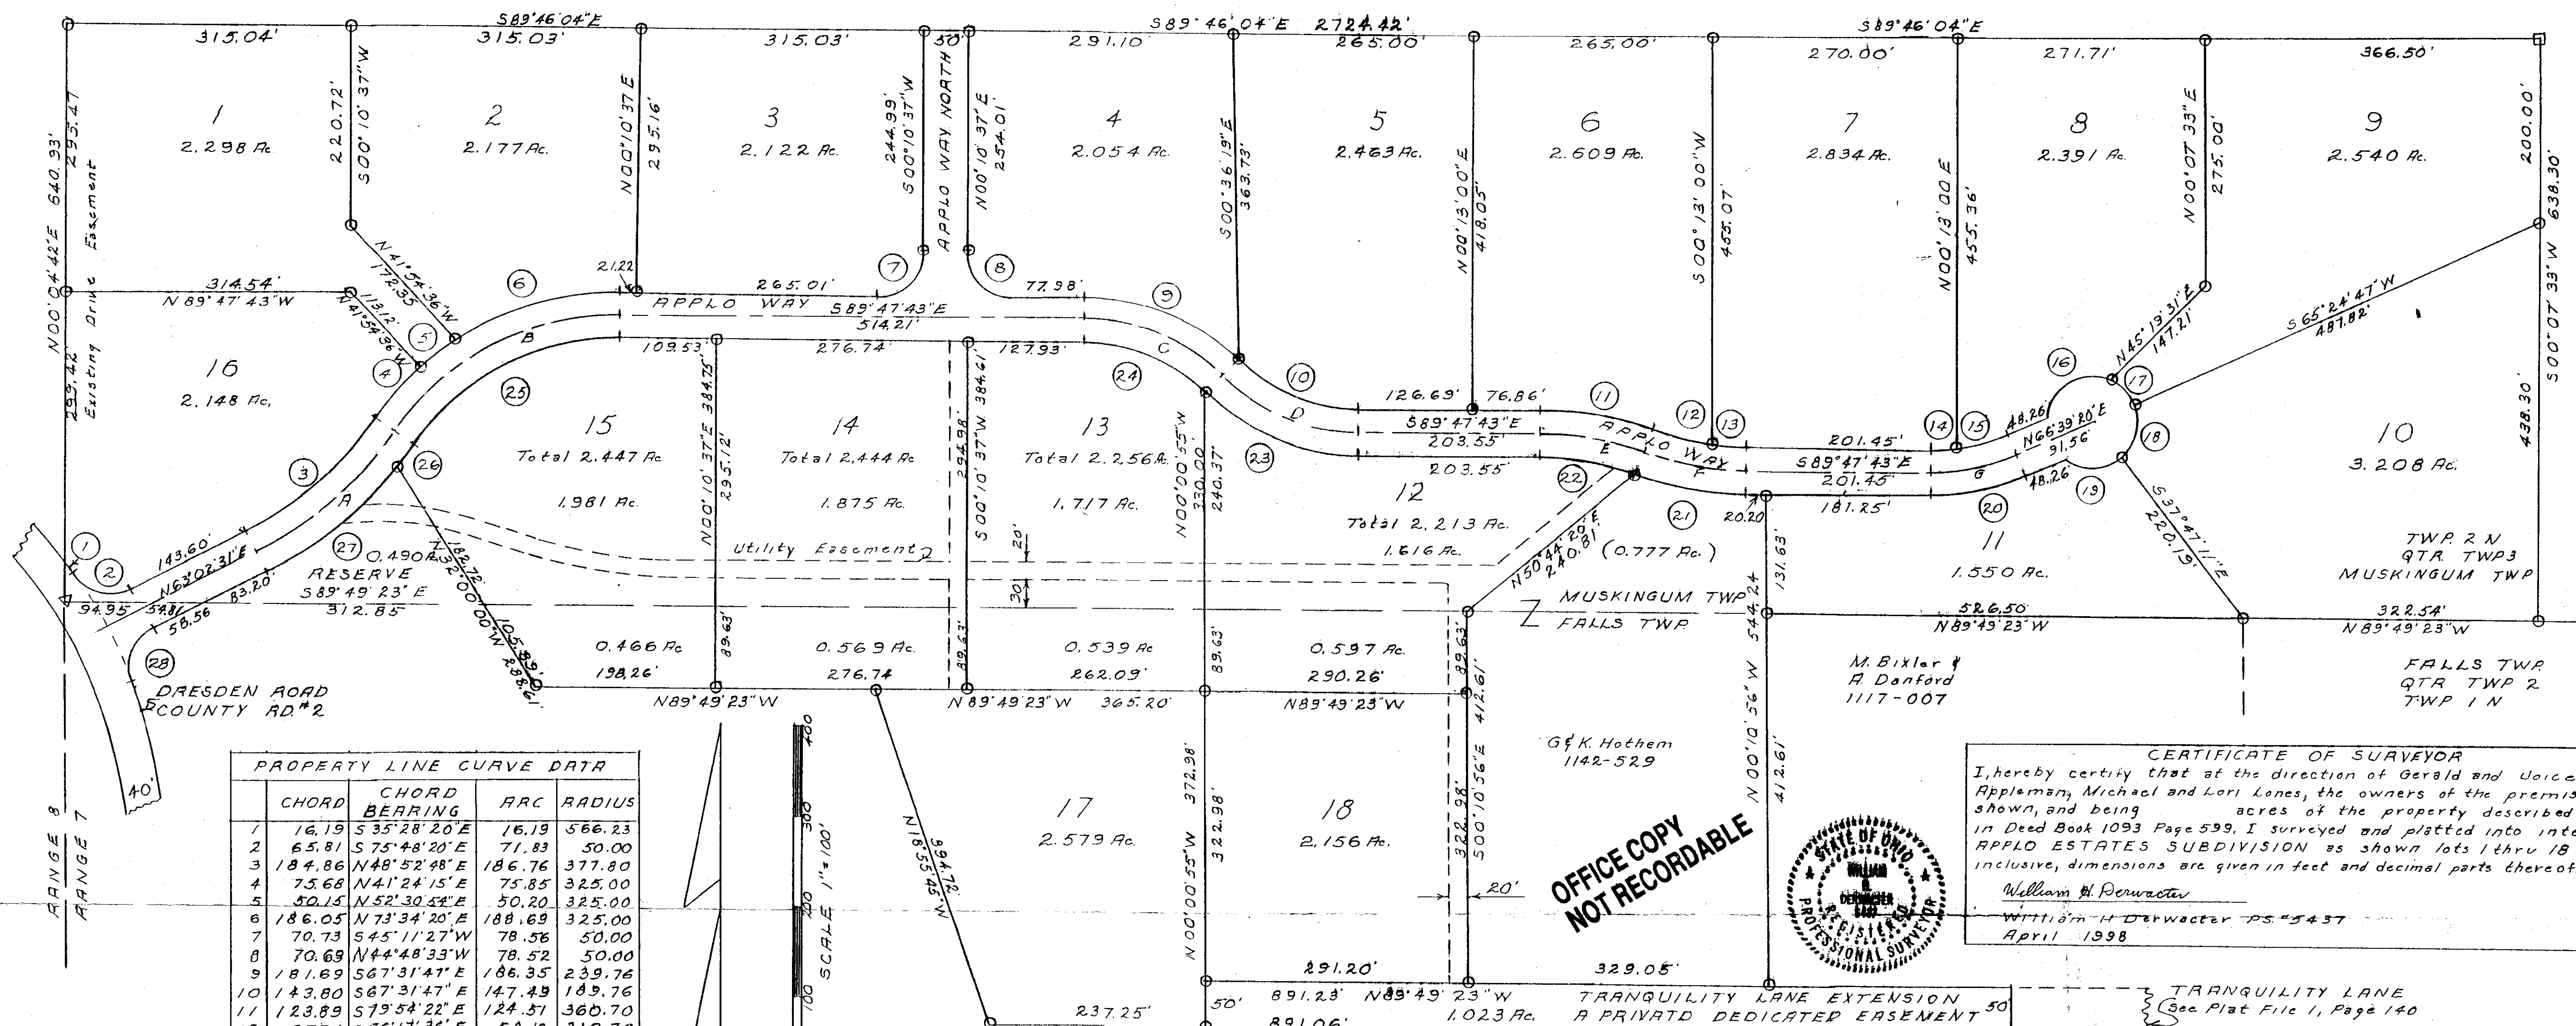

DESCRIPTION APPROVED FOR AUDITOR'S TRANSFER BY 6-23-98

MUSKINGUM TWP (44-58-02-04 (N))
Lots 35.583 Ac.
Appllo Way 3.150 Ac.
Reserve 0.490 Ac.
FALLS TWP (17-08-02-04 (PT))
Lots 6.906 Ac.
Tranquility Lane 1.023 Ac.
Appllo Way 0.145 Ac.

Stone Found
Railroad Spike Found
Iron Pin-Set 5/8" x 30"
Re-bar With Cap

Curve	Station	RAC	Chord	Bearing	Radius
INTC. TWP LINE	1+00.00				
A	2+31.98	199.12	131.98	N48°52'48"E	402.80
B	7+21.63	290.53	279.31	N62°27'42"E	300.00
C	12+35.83	166.92	162.75	S67°31'47"E	214.76
D	14+02.75	166.92	162.75	S67°31'47"E	214.76
E	17+73.22	115.88	115.31	S79°54'22"E	335.70
F	18+89.10	115.88	115.31	S79°54'22"E	335.70
G	22+06.43	98.64	97.95	N78°25'48"E	240.00
MID. CUL-DE-SAC	23+05.07		91.56		

DEDICATION

We, the undersigned being the owners on all parties having any right of title or interest in the real estate shown, hereby certify that we have caused the same to be surveyed and platted into lots and roadways as shown. That said lots are numbered 1 through 18. That the foregoing real estate has been named APPLLO ESTATES. That APPLLO WAY and APPLLO WAY NORTH are here dedicated to the public. That TRANQUILITY LANE extended shall be a private dedicated easement. Restrictions accompanying and a part of this plat shall apply whether specified in the conveyance or not.

GERALD L. APPELMAN MICHAEL U. LONES WITNESS
JOICE L. APPELMAN LORI L. LONES WITNESS

ACKNOWLEDGMENT

STATE OF OHIO COUNTY OF MUSKINGUM

Before me a notary public in and for said county, personally appeared Gerald L. Appleman, Joice L. Appleman, Michael U. Lones and Lori L. Lones, who executed the foregoing instrument and acknowledged that they did sign said instrument and that it was of their free act and deed, in testimony whereof, I have hereunto subscribed my name and affixed my official seal at Zanesville, Ohio this _____ day of _____, 1998.

Notary Public, State of Ohio; My commission expires _____

SUBMITTED FOR ACCEPTANCE

Date _____ Clerk, County Commissioners

Approved and accepted under section 711.05 of the Ohio Revised Code of The State of Ohio in the least minimum specification for subdivision thoroughfares and drainage in Falls and Muskingum Townships must be met before application under section 711.09 is made.

Muskingum County Commissioners

APPROVED AND ACCEPTED by the Muskingum County Board of Health

APPLLO ESTATES

State of Ohio, County of Muskingum
Falls Twp, Qtr Twp 2, Twp 1 N, Range 7 W
Muskingum Twp, Qtr Twp 3, Twp 2 N, Range 7 W
Prior Deed Vol. 1093, Page 599