

17-08-02-04-022 A

Survey Split

SITUATED IN


The State of Ohio, County of Muskingum
Township of Falls, Qtr. Twp. 2, T1, R7 and
being part of the land now owned by
Gerald L. Appleman, ETAL (DR 1093-599).

BASIS OF BEARING

Bearings are based on State Plane Grid Coordinates,
NAD83, Ohio South, per GPS Observation.

REFERENCES

* As Noted on Plat
www.muskingumcountyauditor.org
www.mceo.org
<http://recorder.muskingumcounty.org>

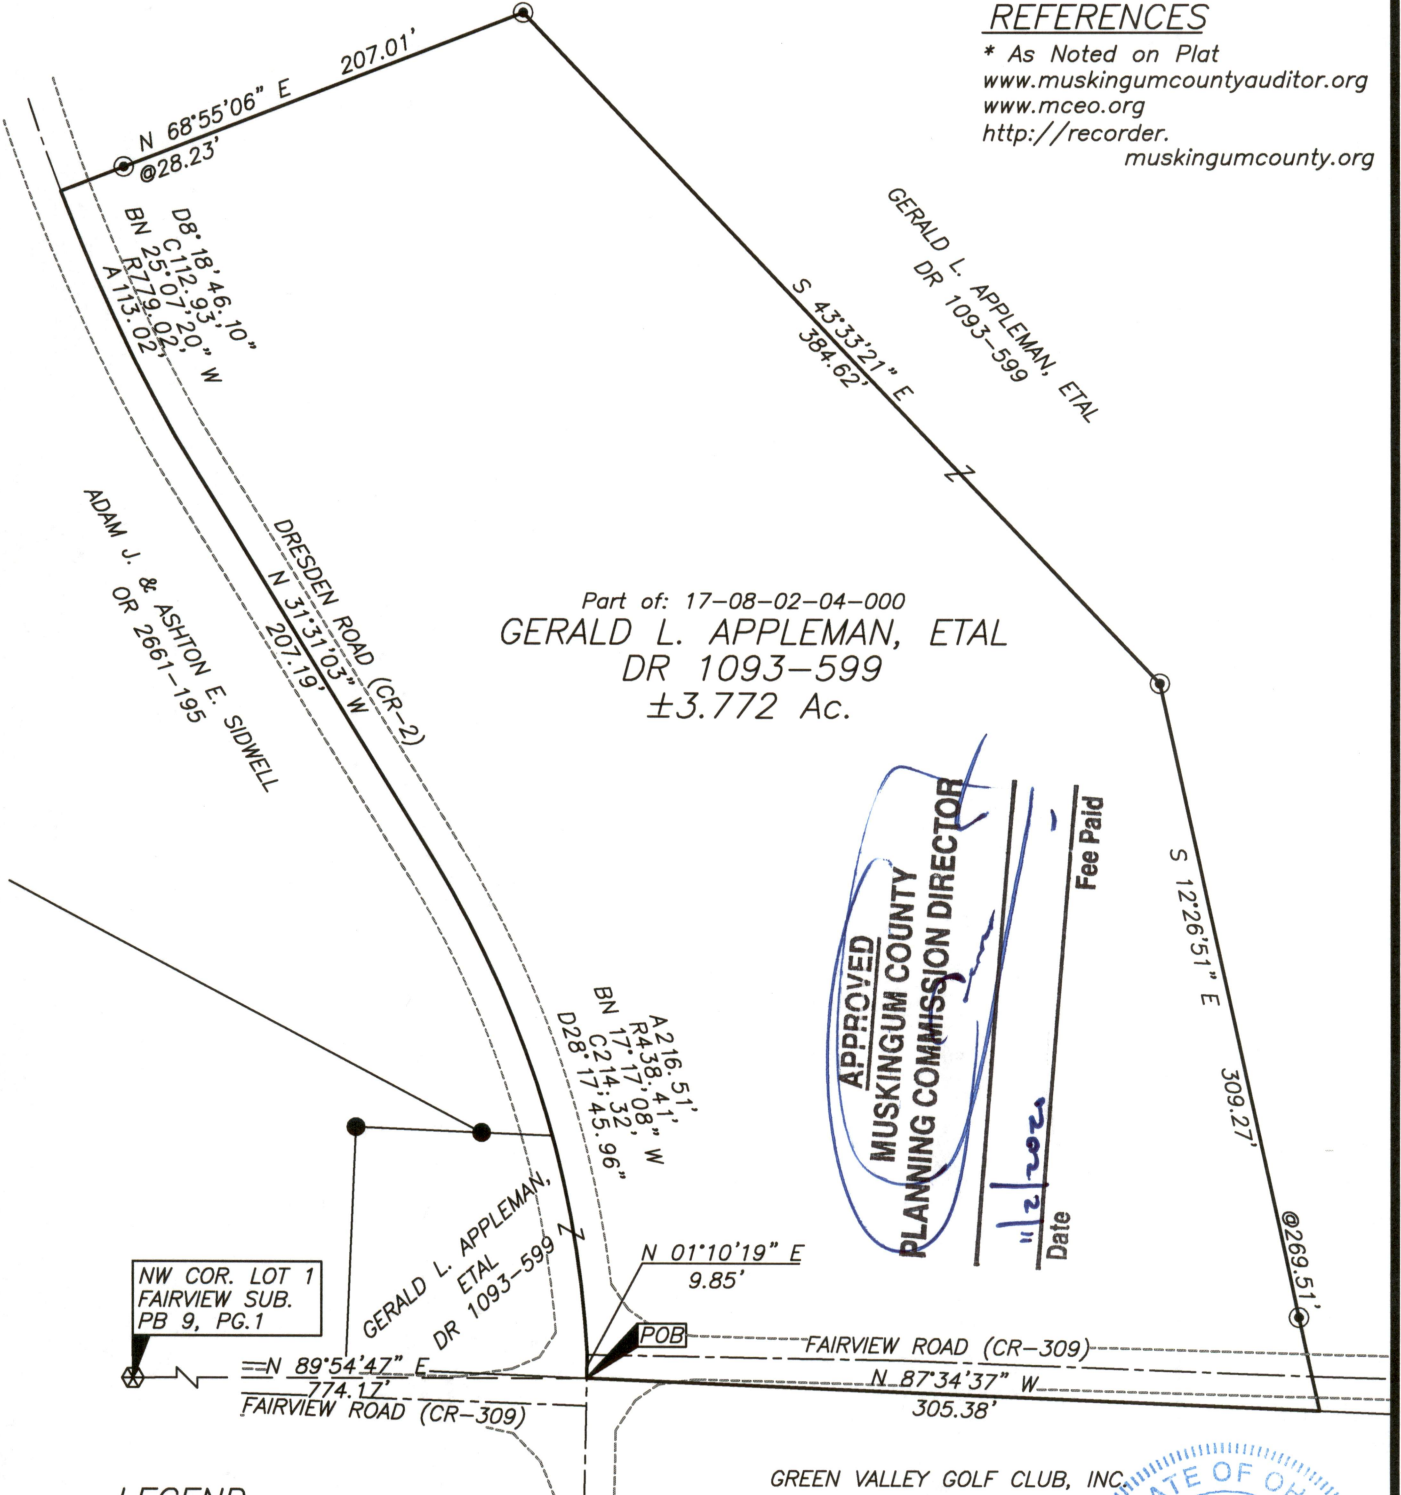

LEGEND

- ▲ Railroad Spike Found
- △ Railroad Spike Set
- Iron Pin Found
- Pipe Found w/cap
- ⊠ Stone Found
- Property Hook
- ⊙ Iron Pin Set
- ⊗ Axle Found

DESCRIPTION
APPROVED
By: *[Signature]*

GREEN VALLEY GOLF CLUB, INC.
DR 568-569



OFFICE COPY
NOT RECORDABLE
Date 11/2/2020
Brian Kelly McPeck
Reg. Surveyor No. 8517

Graphic Scale



(IN FEET)
1 inch = 80 ft.

**MCPEEK
LAND
SURVEYING** LLC

www.mcpeeklandsurveying.com
email: brian@mcpeeklandsurveying.com
340 Robin Hood Ln., * Zanesville, Oh 43701 * 740.704.6073