

L. Peter Dinan & Associates

27 South Sixth Street

P. O. Box 55, Zanesville, Ohio 43701

SURVEYING & MAPPING

Description For Conveyance
0.69 Acres
Part of Parcel #17-17-15-01-15-000

Situated in the State of Ohio, County of Muskingum, Township of Falls.

Being a part of Bank Lot 18 in Quarter Township 1, Township 1, Range 8 bounded and described as follows:

Commencing at an iron pin found at the northwest corner of Lot 45 in Military Gardens No. 2 as recorded in Plat Book 8, Page 43; thence north 9 degrees 23 minutes 30 seconds east 263.55 feet to an iron pin; thence north 10 degrees 10 minutes 21 seconds west 73.98 feet to an iron pin; thence north 38 degrees 07 minutes 19 seconds west 82.40 feet to an iron pin; thence north 27 degrees 03 minutes 42 seconds west 98.85 feet to an iron pin; thence north 85 degrees 32 minutes 37 seconds west 50 feet to a iron pin and the true place of beginning of the premises herein intended to be described and also being the northeast corner of a 2.92 acre parcel conveyed to George W. Patterson and Kelly L. Patterson by deed recorded in Deed Book 1084, Page 34; thence along the north line of said 2.92 acre parcel north 85 degrees 32 minutes 37 seconds west 300 feet to an iron pin; thence north 4 degrees 27 minutes 23 seconds east 100 feet to an iron pin; thence south 85 degrees 32 minutes 37 seconds east 300 feet to an iron pin; thence south 4 degrees 27 minutes ~~23~~ seconds west 100 feet to the true place of beginning, containing sixty-nine hundredths (0.69) of an acre more or less.

There is also conveyed herein an easement for ingress and egress to be used by the Grantee and others over a strip of ground 50 feet wide along the entire east lines of the above described 0.69 acres and in a southerly direction to its intersection with Corvus Drive.

This description written from a survey made by L. Peter Dinan, Registered Surveyor #5451, July 26, 1995.


**DESCRIPTION APPROVED
FOR AUDITORS TRANSFER**

BY

L. P. Dinan
7-27-95



L. PETER DINAN & ASSOCIATES
27 SOUTH SIXTH STREET
ZANESVILLE, OHIO

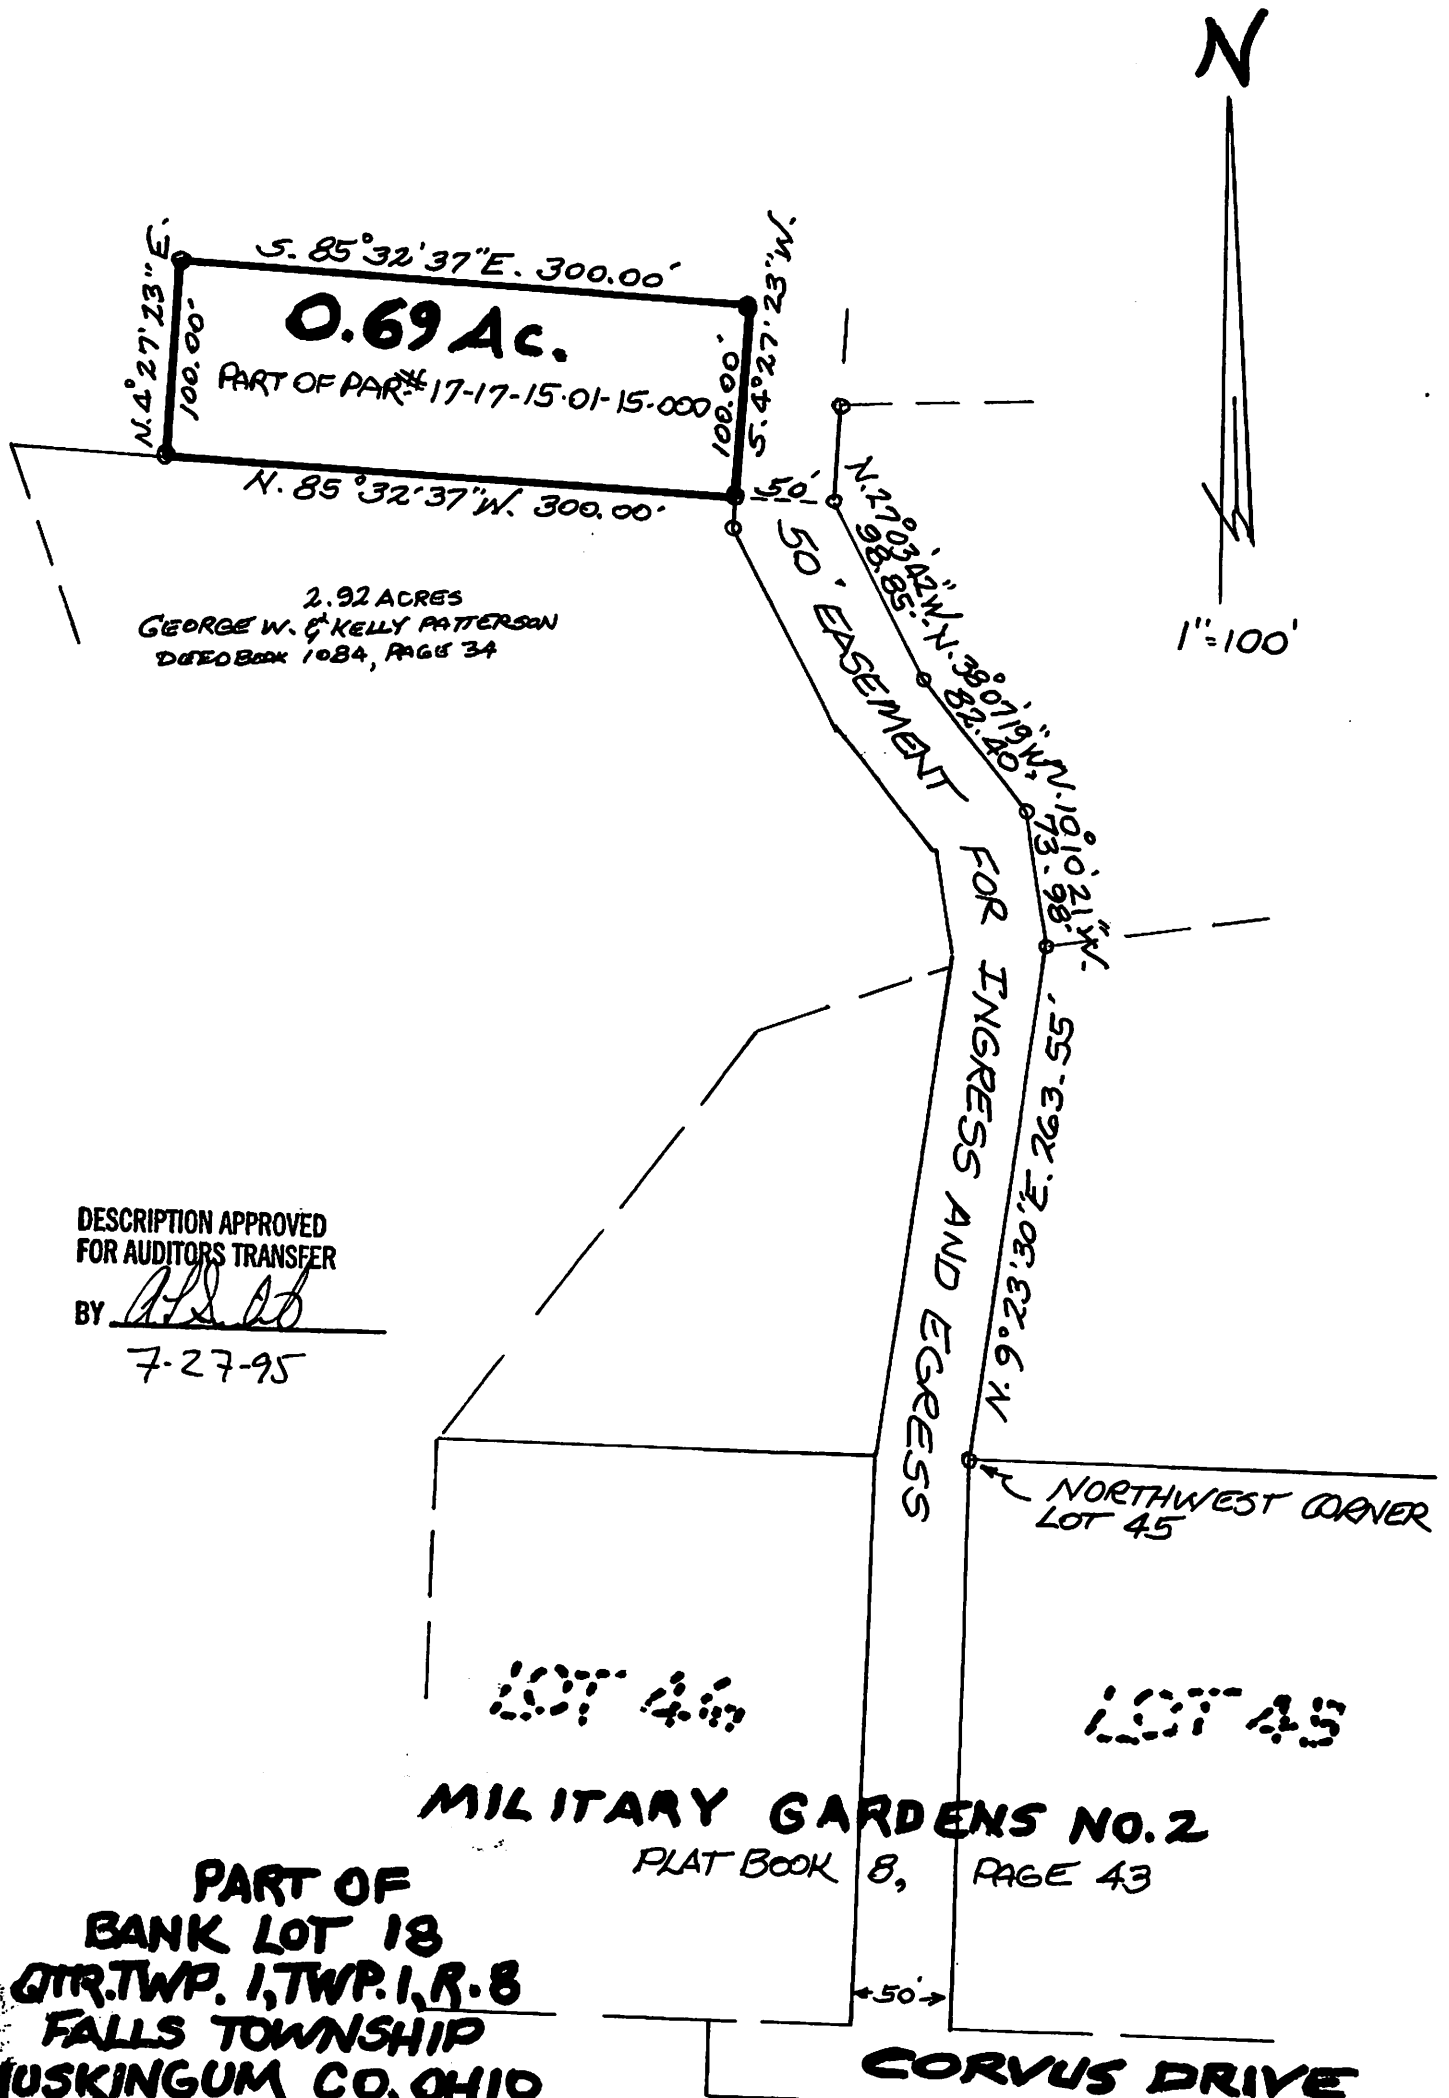

PART OF
BANK LOT 18
QTR. TWP. 1, TWP. 1, R. 8
FALLS TOWNSHIP
MUSKINGUM CO. OHIO
JULY 26, 1995