


2933 OLDE FALLS RD

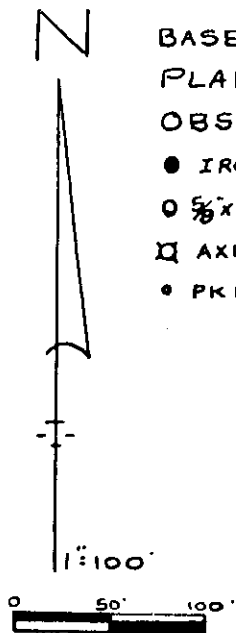

BASE OF BEARINGS STATE
PLANE GRID FROM A SOLAR
OBSERVATION


- IRON PIN FOUND
- 5/8" X 30" CAPPED IRON PIN SET
- AXLE FOUND
- PK NAIL SET IN E

REFERENCE LIST
VOL. 547, P. 68
VOL. 555, P. 218
VOL. 1028, P. 440
VOL. 564, P. 303
VOL. 657, P. 53
VOL. 641, P. 127
VOL. 529, P. 704
VOL. 824, P. 187
VOL. 1055, P. 131
VOL. 967, P. 57
VOL. 936, P. 291

VALLEY VIEW SUB.
P.B. 9, P. 10
U.S. MILITARY LOTS
D.B. 641, P. 127

SURVEYS BY
L.P. DINAN #5451
R.M. ROBERTS #5803
W.J. BIEDENBACH #5718
L.C. CAMP #5843
U.S.G.S. ZANE, WEST
FALL TWP. TAX MAPS

LORANE M. MADDEN
VOL. 547, P. 68

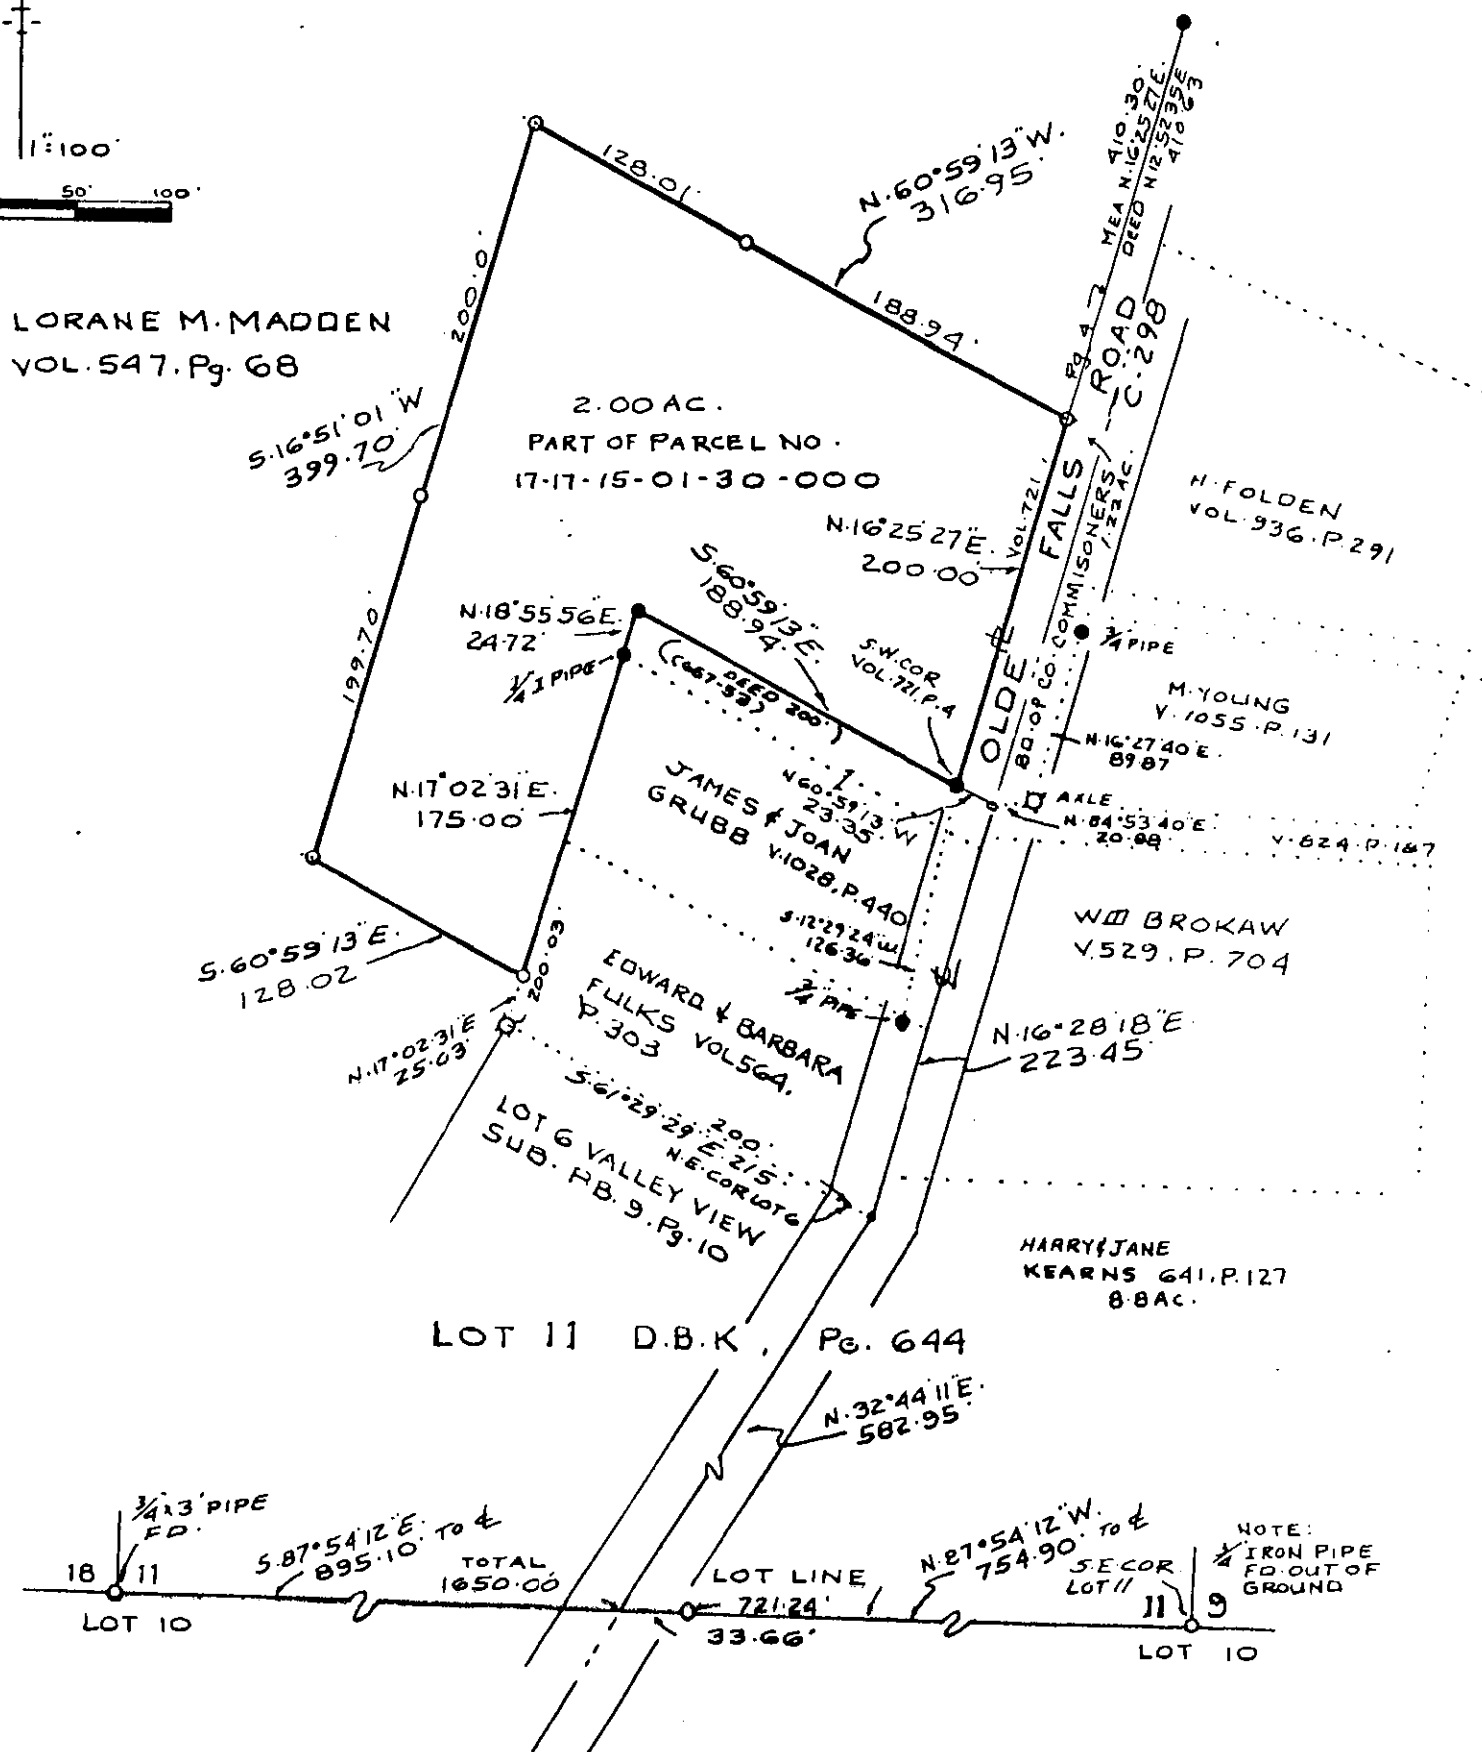

MAP SHOWING SURVEY OF 2.00 AC.
PART OF LORANE M. MADDEN PROPERTY
VOL. 547, P. 68 IN QTR. TWP. 1, TWP. 1, RA 8
UNITED STATES MILITARY LANDS
FALLS TWP. MUSKINGUM CO., OHIO

RICHARD MAX GRAVES
REGISTERED SURVEYOR NO. 5792
2925 KENLO WOODS DR.

OFFICE COPY
OCT 23 1972
NOT RECORDABLE

DESCRIPTION APPROVED
FOR AUDITOR'S TRANSFER

L. L. Madden