


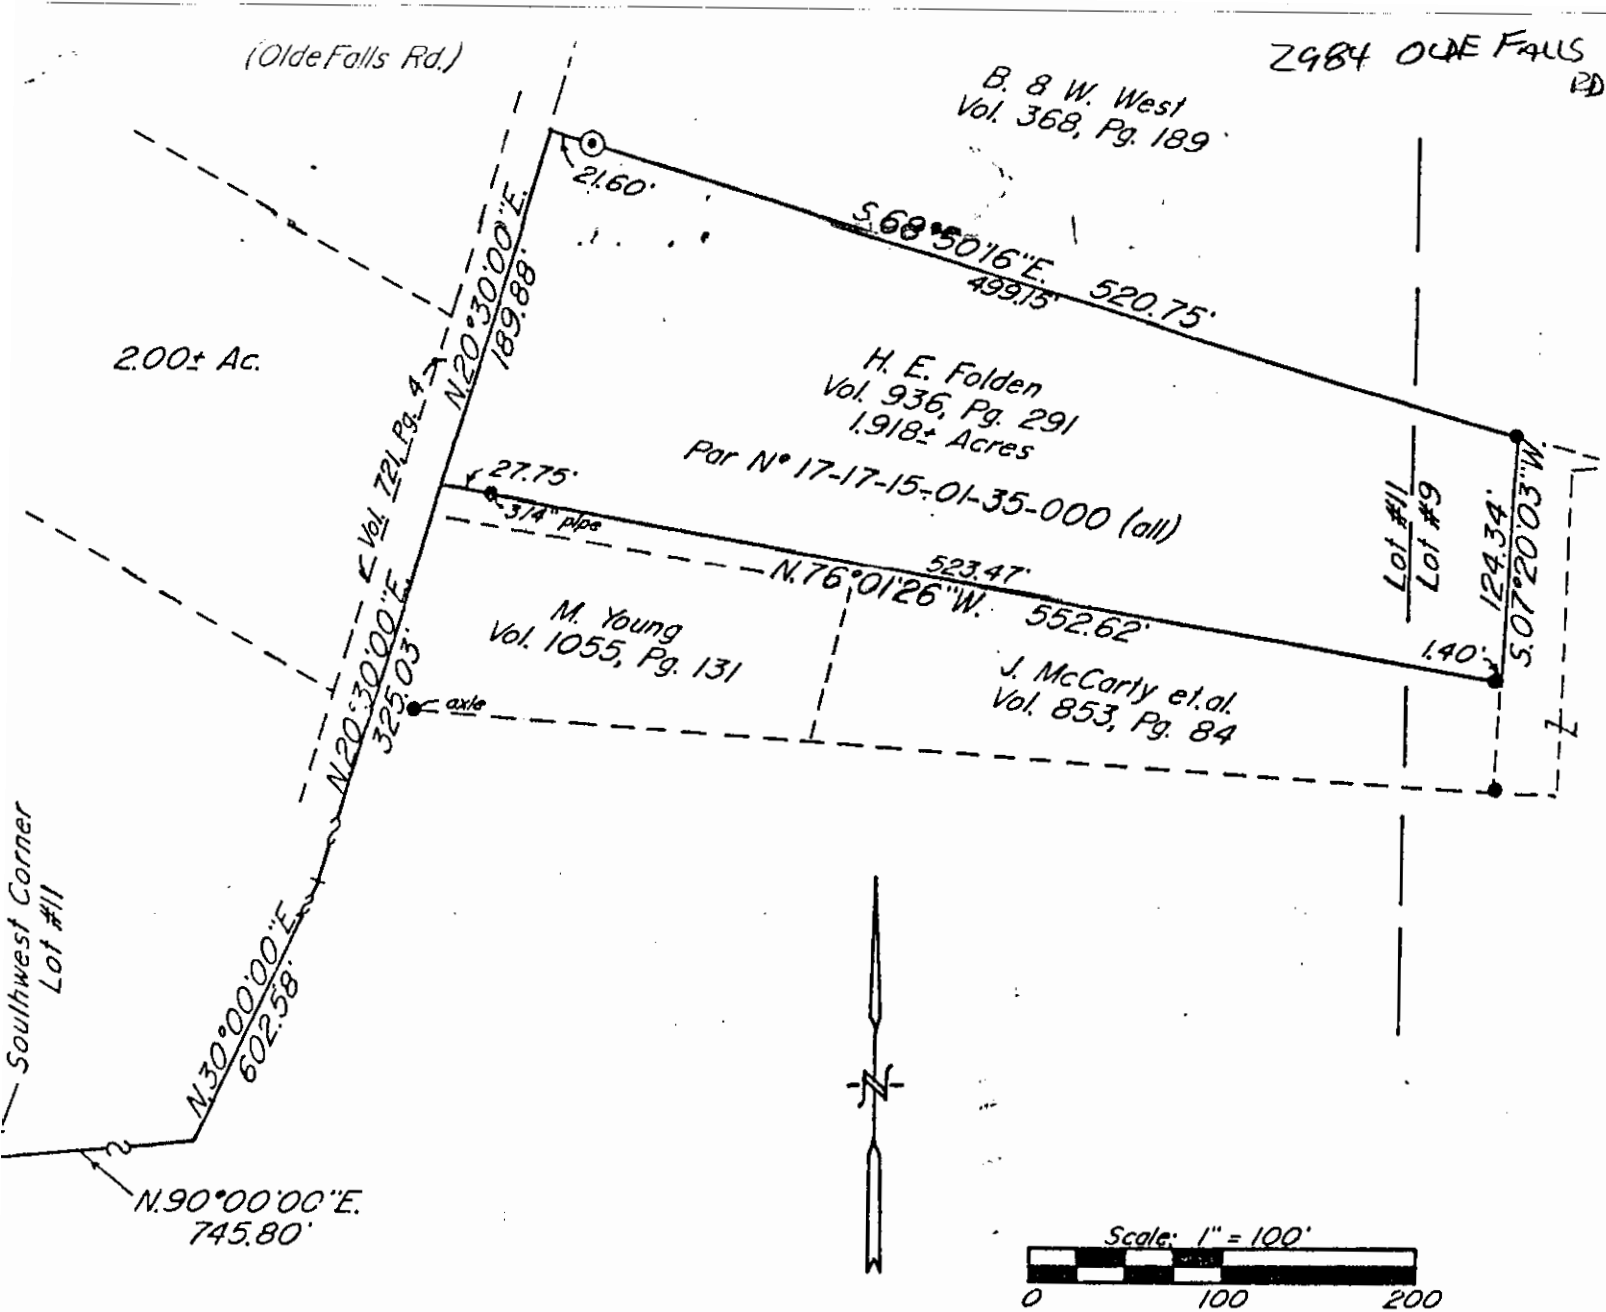

- ~ Existing Iron Pin ($\frac{1}{2}$ " pipe unless otherwise noted)
- ⊙ ~ Iron Pin Set ($\frac{5}{8}$ " x 30" rebar w / plastic ld. cap)

Bearings are based on the previous survey of 0.643± Acres conveyed to J. McCarty & I. Wilson recorded in Deed Volume 853, Page 84 of the Muskingum County Deed Records.

Being a part of Lots #9 and 11 in the First Quarter of Township 1, Range 8, of the United States Military Lands, Falls Township, Muskingum County, Ohio.

Research

Vol. 936	Pg. 291
Vol. 368	Pg. 189
Vol. 845	Pg. 74
Vol. 853	Pg. 84
Vol. 1055	Pg. 131
Vol. 721	Pg. 4
Muskingum County Tax Map	

I hereby certify to the best of my knowledge, information, and belief, the above plat and survey to be correct as prepared by me this 5th day of November, 1992.

W.J. Biedenbach
Reg. Surveyor #5718

W.J. BIEDENBACH & ASSOC.
SURVEYING & MAPPING
ZANESVILLE, OHIO
(614) 453-4850

DESCRIPTION APPROVED
FOR AUDITOR'S TRANSFER

BY J. L. Gamble
11-06-92

W.J. BIEDENBACH & ASSOC. SURVEYING & MAPPING ZANESVILLE, OHIO (614) 453-4850	
Drawn by: SDD	Date: 11-05-92
Scale: 1" = 100'	Checked by: <u>JD</u>
Job N°: 3556	F. Albright