


ADDRESS N/A

SITUATE IN THE STATE OF OHIO, COUNTY OF MUSKINGUM, TOWNSHIP OF FALLS, AND BEING PART OF LOT 1 AND LOT 2 OF SIBLEYS SUBDIVISION IN THE FIRST QUARTER, TOWNSHIP 1 NORTH, RANGE 8 WEST OF THE UNITED STATES MILITARY DISTRICT AND BEING ALL OF THE EAST CENTRAL OHIO REALTY PROPERTY AS RECORDED IN VOLUME 1064, PAGE 325 OF MUSKINGUM COUNTY RECORDS.

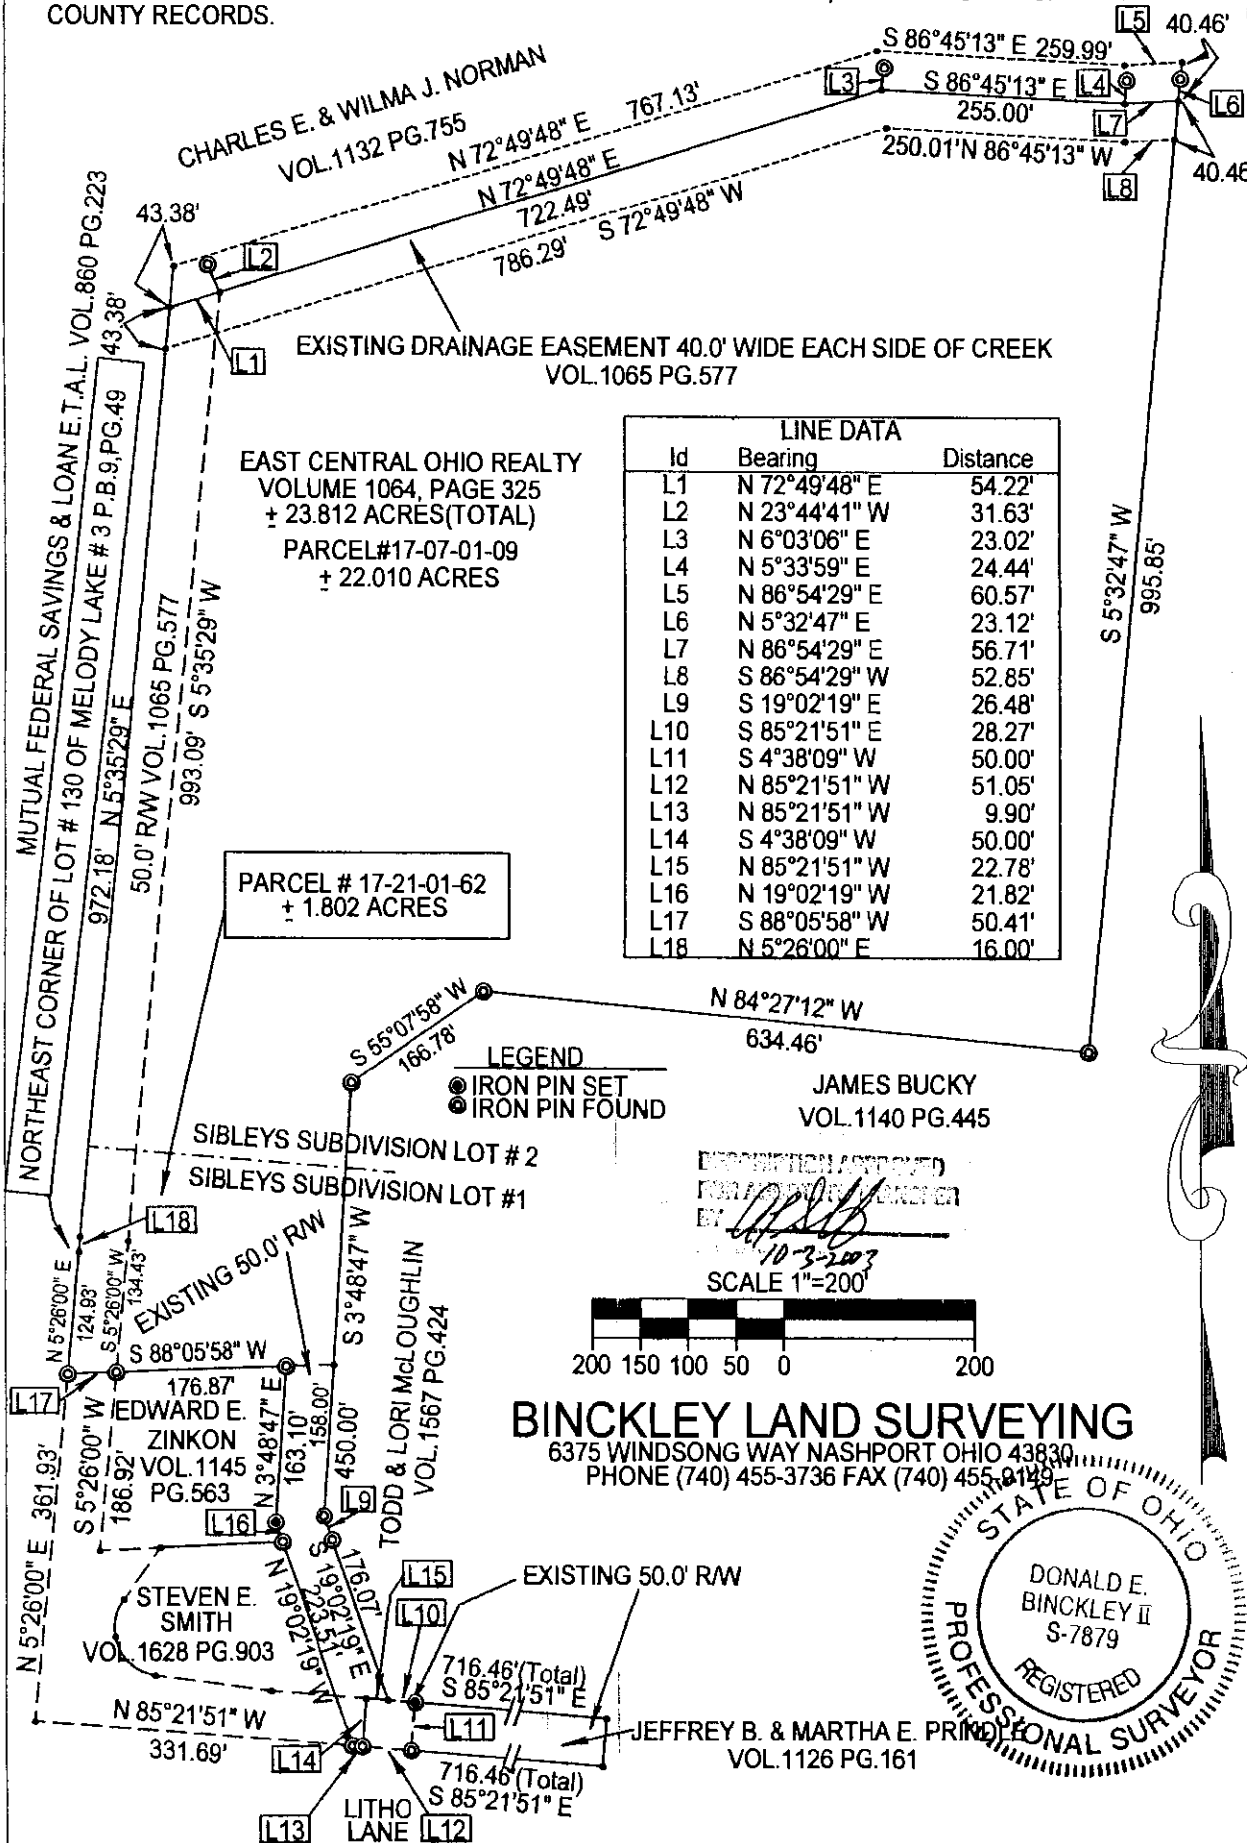

REFERENCES: TAXMAPS, DEEDS OF RECORD, SURVEYS BY EARL DONAKER DATED MAY, 1992, MARCH, 1995 AND TERRY FINLEY DATED 1-30-2001.

BASIS OF BEARING : BEARINGS ON THIS PLAT ARE BASED ON A PREVIOUS SURVEY BY EARL DONAKER OF MARGERY FOY GRASLEY PROPERTY RECORDED IN VOLUME 793, PAGE 179 AND VOLUME 387, PAGE 94 WHICH WAS SURVEYED IN MAY 1895 AND ASSUMED ON THE WEST LINE AS BEING N 05°35'29"E AND ARE FOR ANGULAR CALCULATION.

I HEREBY CERTIFY THIS PLAN TO BE CORRECT TO THE BEST OF MY KNOWLEDGE AND BELIEF, AND REPRESENTS AN ACTUAL SURVEY COMPLETED BY BINCKLEY LAND SURVEYING IN SEPTEMBER, 2003.

DONALD E. BUCKLEY II P.S. # 7879 DATE