

SITUATED IN:


State of Ohio, County of Muskingum, Township of Falls, Part of Lot No. 3 of Underwoods Subdivision, in Quarter Township 2, Township 1, Range 7, of the United States Military Lands

BASIS OF BEARINGS


Bearings are based on the Ohio State Plane Coordinate System, NAD 83, South Zone, Grid North, as per GPS observations

PARCEL NO.

Part of: 17-23-01-15-000 ±0.64 Acres

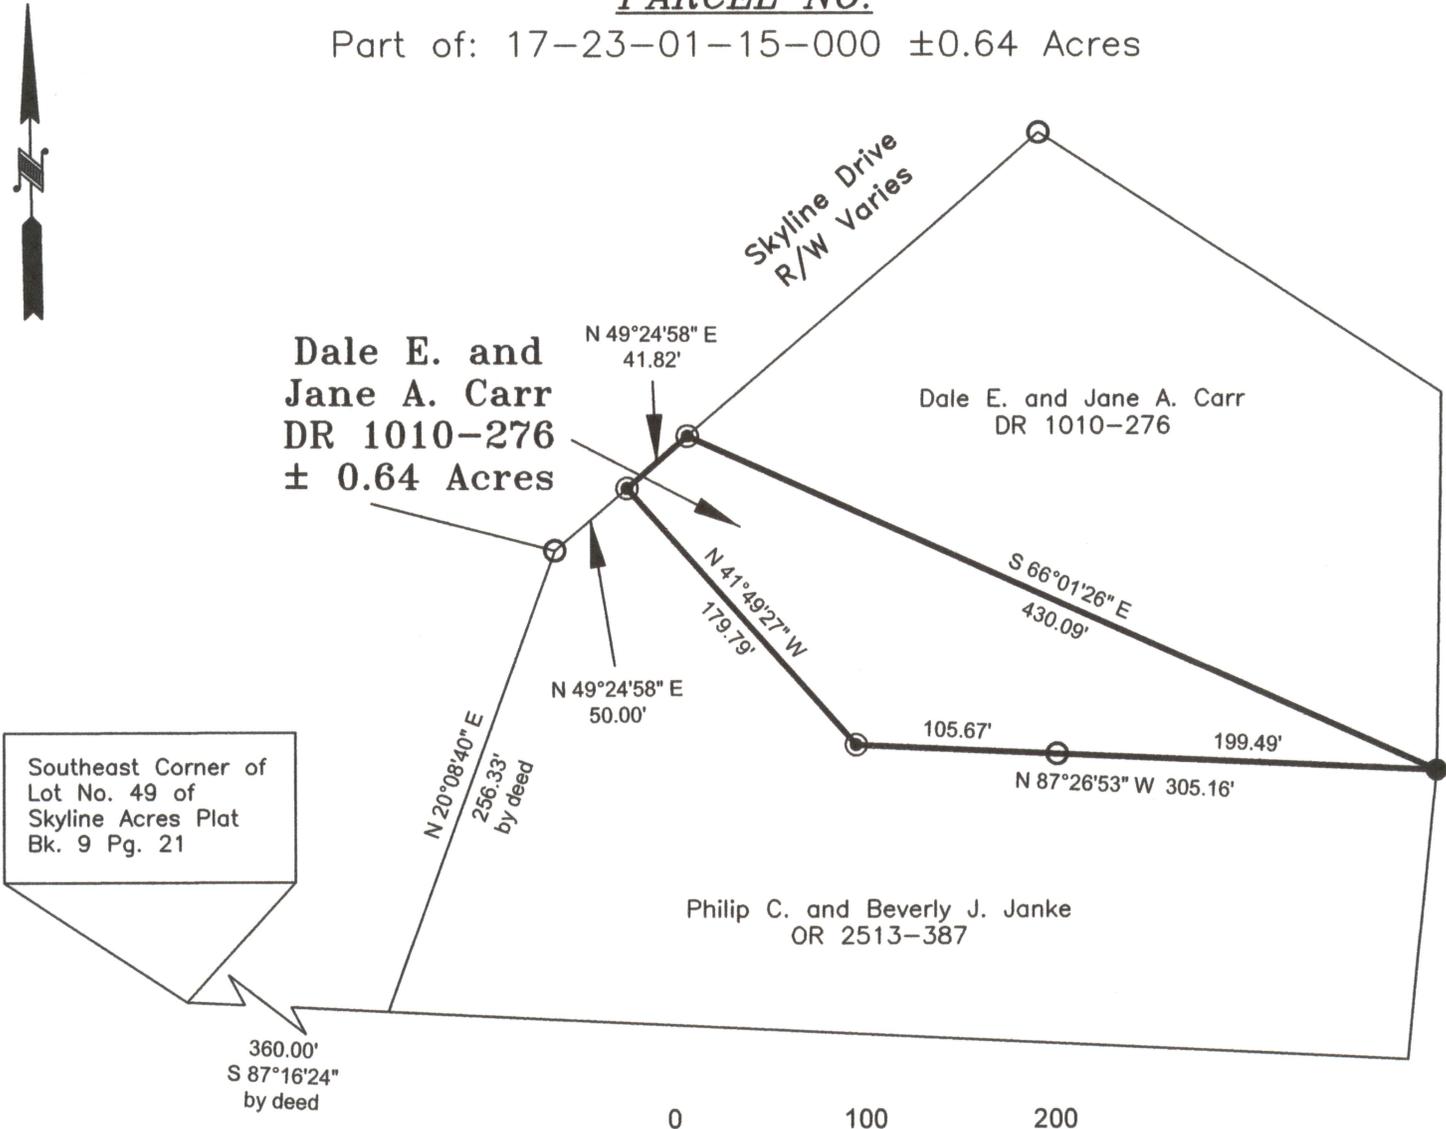

Southeast Corner of Lot No. 49 of Skyline Acres Plat Bk. 9 Pg. 21

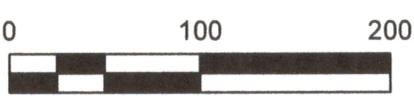

SCALE: 1" = 100'

Not to be used as a separate building site or transferred as an independent parcel in the future without planning commission approval in accordance with applicable subdivision regulations.

LEGEND

- △ Railroad Spike Set
- Iron Pin Found
- ⊕ Stone Found
- Axle Found
- Iron Pipe Found
- ▲ Railroad Spike Found
- ⊙ Iron Pin Set 5/8" rebar
- ⊞ Monument Found

DESCRIPTION

APPROVED

By: *A.P. [Signature]*
3/14/19



REFERENCES

All deed Ref. shown on this plat

OFFICE COPY

NOT RECORDABLE 3-12-19

Jack D. Newcome Date

Reg. Surveyor No. 7321

Newcome Surveying Company
6515 Ballard Road
Nashport, Ohio 43830
740-452-5796