


The bearings on this plat are based on the North line of Lots #55 - #63 of Sky-Line #2 as shown on PB 11, PG 49.

Situated in the State of Ohio, County of Muskingum, Township of Falls;
Being a survey of Lot #62 of Skyline Drive #2 recorded in Plat Book 11, Page 49.


SURVEYOR'S NOTES & REFERENCES:
Muskingum Co. Tax Maps and Orthophotos of the area.
Note #1- (Monuments Found) Numerous pipes and pins were found within the block shown, that were considered disturbed or reported to be re-set by lot owners and not used. Monuments located at the NE corner of Lot #56 and NW corner of Lot #63 were used as control for the portion of the block shown, prorating the lot widths between, holding the recorded lot depths and bearings. This alignment fits the long term usage, utility construction, and general best fit of monuments found undisturbed and disturbed.

LEGEND

- PIN (SET) 5/8" REBAR CAPPED (C R HARKNESS PLS#6885)
- PIN (FOUND)
- △ POINT (UNMARKED)
- PIPE (FOUND USED)
- ⊙ R/R SPIKE (SET)
- ⊗ PIPE (FOUND DISTURBED NOT USED) SEE NOTE ON MONUMENTS

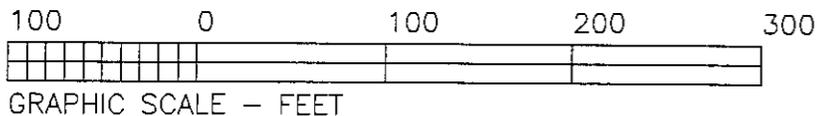

Plat Dist 800.00' Surveyed Dist 799.84'

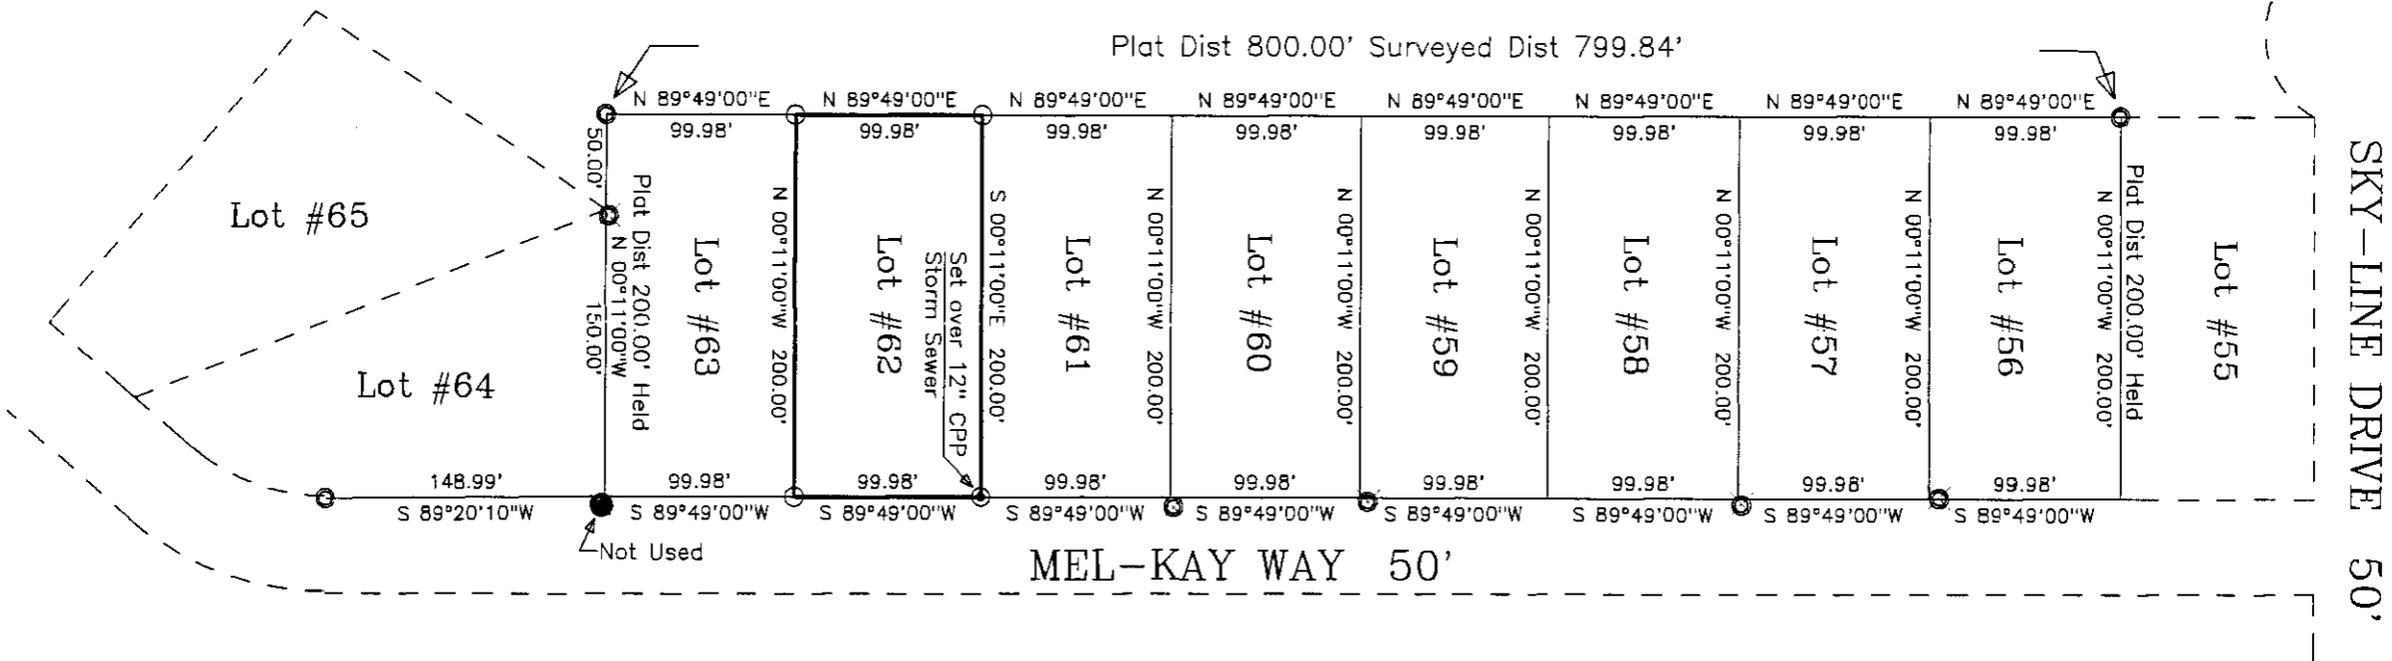

This plat was prepared by C. R. Harkness Surveying & Mapping Inc. in accordance with Chapter 4733-37 of the Administrative Code from an actual survey and is intended to be used for the location of corners and lines of Lot #62 shown and does not intend to show all or any easements, encroachments, or attachments unless otherwise indicated.

OFFICE COPY NOT RECORDABLE
Charles R. Harkness PLS #6885

SURVEY FOR:	
Tom Scott	
MEL-KAY WAY, Zanesville, Ohio	
SURVEY DATE: 4/14/2000	DRAWN DATE: 4/17/2000
SEC: TWP: R: TWP:Falls CO:Muskingum	
CHARLES R. HARKNESS SURVEYING & MAPPING, INC. 768 DRYDEN ROAD ZANESVILLE, OHIO 43701 PHONE (740) 454-6367	
JOB NUMBER	DRAWING / SHEET NUMBER
JOB #1022	Plat #01

17-23-01-36
333 MEL KAY WAY