

17-23-02-20
17-23-02-21
3946 DARCIE DR






OFFICE COPY
NOT RECORDABLE
Back
FILED 816-12-30


DESCRIPTION APPROVED
for Auditor's transfer

By

[Signature] 12-11


Being parts of Lot number fourteen and number fifteen of Skyline Acres Subdivision as recorded in Plat Book nine page 21 and 22 of the Muskingum County Plat Records, in Lot three of Underwood's Subdivision, Quarter Township two, Township one, Range seven United States Military Land, Falls Township, Muskingum County, Ohio.

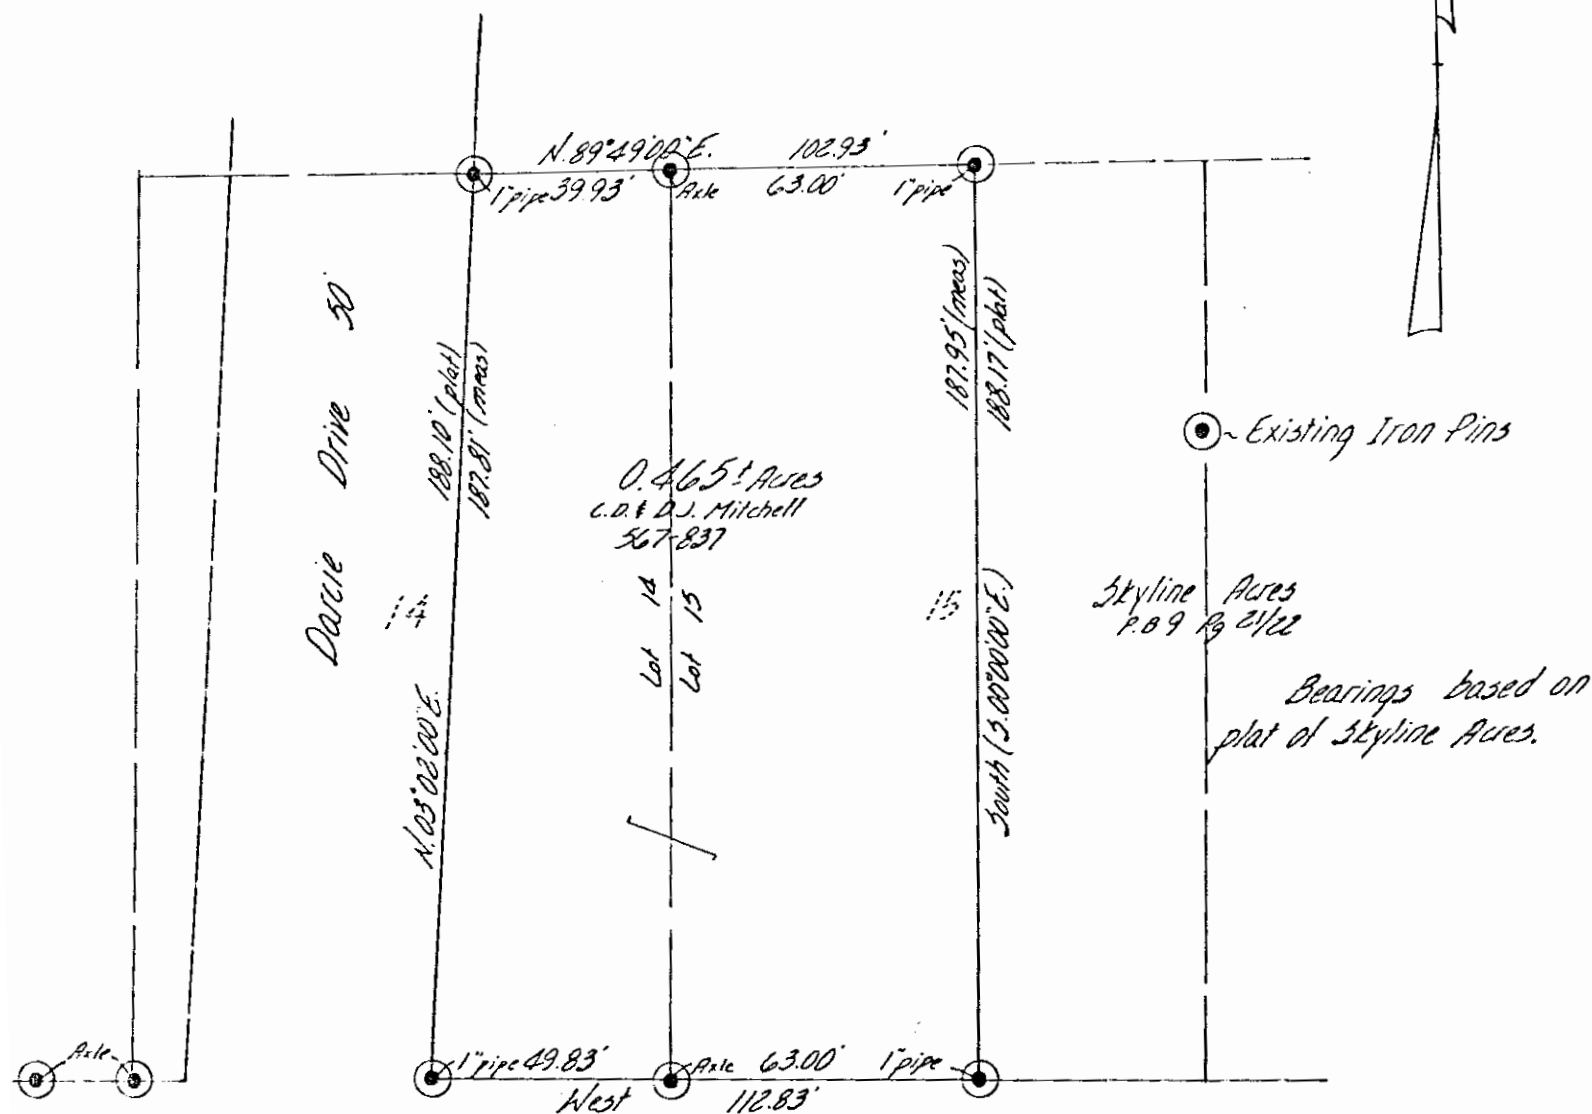

DESCRIPTION APPROVED
for Auditor's transfer

By [Signature] 12/20/11

I hereby certify the above plat
and survey to be correct as pre-
pared by me, this 12th day of
January 19

W. J. BIEDENBACH
REG. SURVEYOR #5718

W. J. BIEDENBACH & ASSOC.
Surveying & Mapping
3120 Lisa Ln. Zanesville, Ohio 43701
(614) 453-4850

Drawn by: <u>LD</u>	Date: <u>10-23-20</u>
Scale: <u>1"=40'</u>	Checked by: <u>LD</u>
Job No: <u>RLA-17-20</u>	<u>1 Mitchell - A. R. Lee</u>