

17-23-03-22

ADDRESS N/A

g.m. copy
17-23

George W. Gamble
to
Donald Gerbig
11/11/85

Situated in the State of Ohio, County of Muskingum,
Township of ~~Wesley~~ T 1, R 7, bounded and described
as follows:


Commencing at the Northeast corner of Lot 13 of
Skyline Acres, recorded in Plat Book 9, Page 21.
thence North $89^{\circ} 49'$ East 20.00 feet to an iron
pin; thence North $3^{\circ} 02'$ East 25.00 feet to an
iron pin the place of beginning; thence South 89°
 $49'$ West 200.00 feet to an iron pin; thence North
 $3^{\circ} 02'$ East 25.00 feet to a railroad spike in the
base of a tree; thence North $89^{\circ} 49'$ East 200.00
feet to an iron pin (axel) on the West side of
Darcie Street; thence South $3^{\circ} 02'$ West along Darcie
Street 25.00 feet to the place of beginning, con-
taining 0.115 acres more or less.

Being part of Auditors Parcel No. 17-00680.

Survey & Description By:

Daniel
**OFFICE COPY
NOT RECORDABLE**
I. Daniels
Registered Surveyor No. 5410

OK VAD
11-13-85

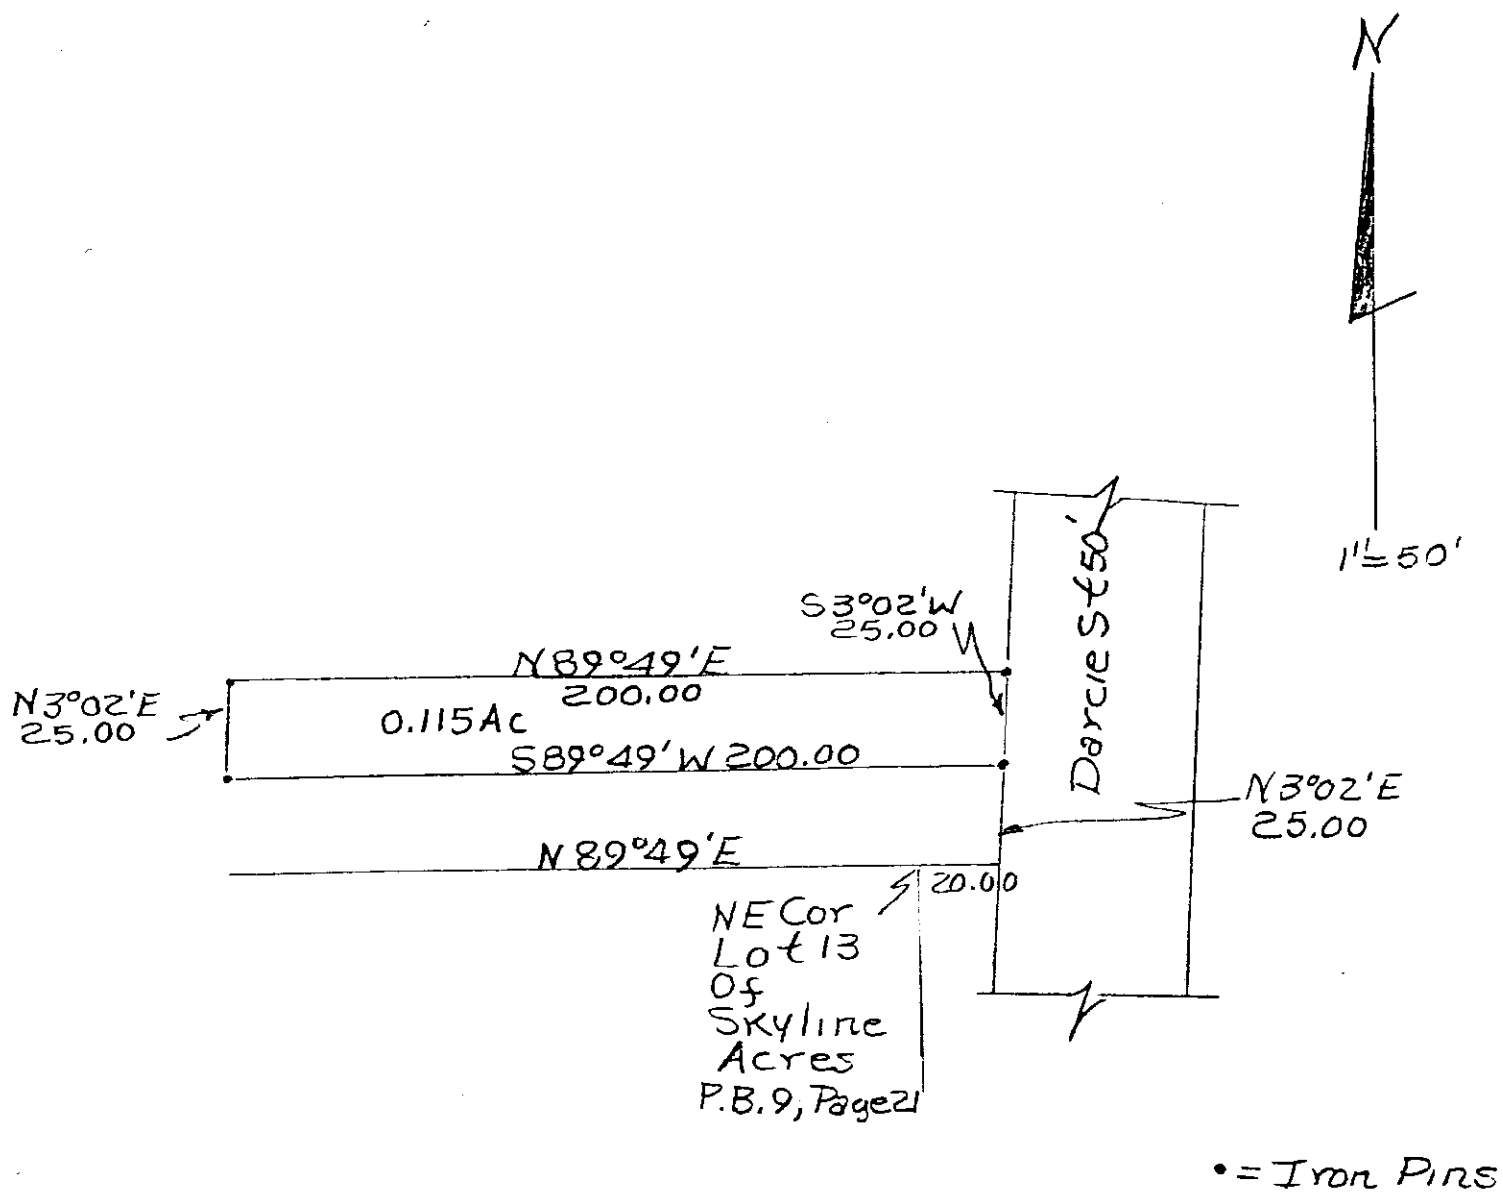

Sketch of North Half
Of Auditor's Parcel No.
10068 From George
W. Gerbig To Donald Gerbig
Surveyed By RLD Daniels
Reg. Surveyor No. 5410
Muskingum County,
Falls Twp., T1, R7,
Qtr Twp 2.