

17-23-03-22-001
ADDRESS N/A

17-23
Copy
11-12-83

George W. Gamble
11/11/85

Situated in the State of Ohio, County of Muskingum,
Township of Falls, R 1, R 7, bounded and described
as follows:


Commencing at the Northeast corner of Lot 13 of
Skyline Acres, recorded in Plat Book 9, Page 21;
thence North 89° 49' East 20.00 feet to an iron
pin the place of beginning; thence South 89° 49'
West along Skyline Acres 200.00 feet to an iron
pin; thence North 3° 02' East 25.00 feet to an
iron pin; thence North 89° 49' East 200.00 feet
to an iron pin on the West line of Darcie Street;
thence along Darcie Street South 3° 02' West 25.00
feet to an iron pin the place of beginning, con-
taining 0.115 acres more or less.

Being part of Auditors Parcel No. 17-00630.

Survey & Description By:

R. L. Daniels
Registered Surveyor No. 5410

OK VAD
11-13-85

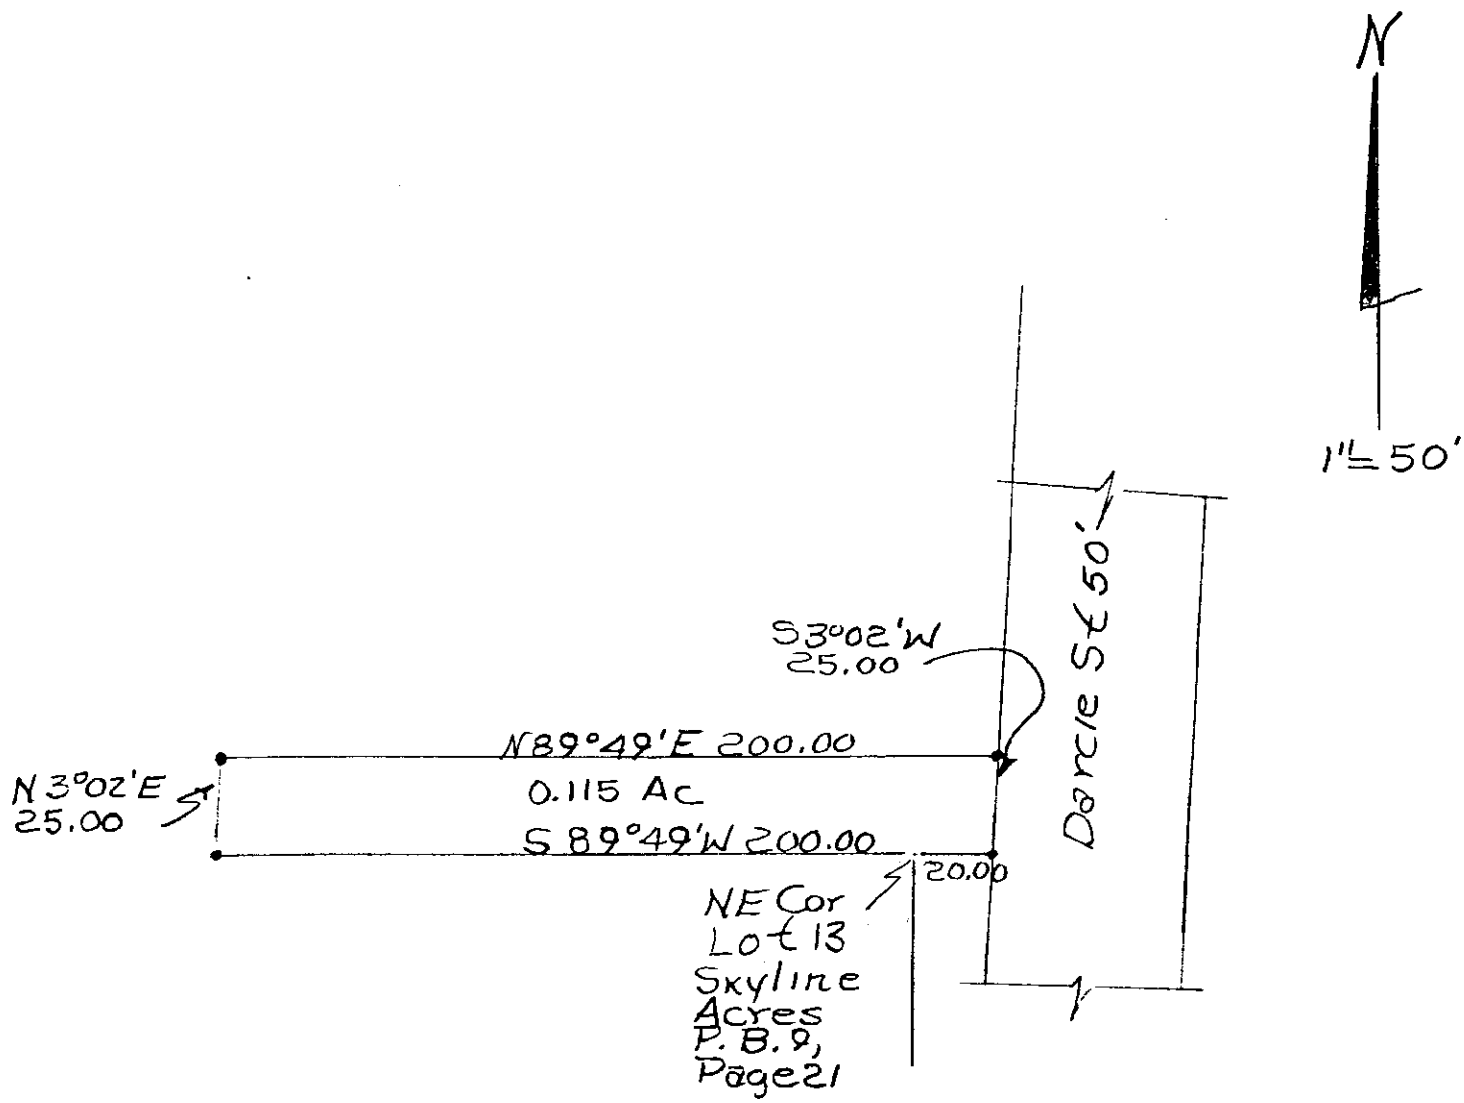

• = Iron Pins

Sketch of South Half
Parcel No.
Survey By
D. Daniels Reg Surveyor
No. 5410
Muskingum County,
Falls Twp, T1, R7
Qtr Twp 2

**OFFICE COPY
NOT RECORDABLE**