


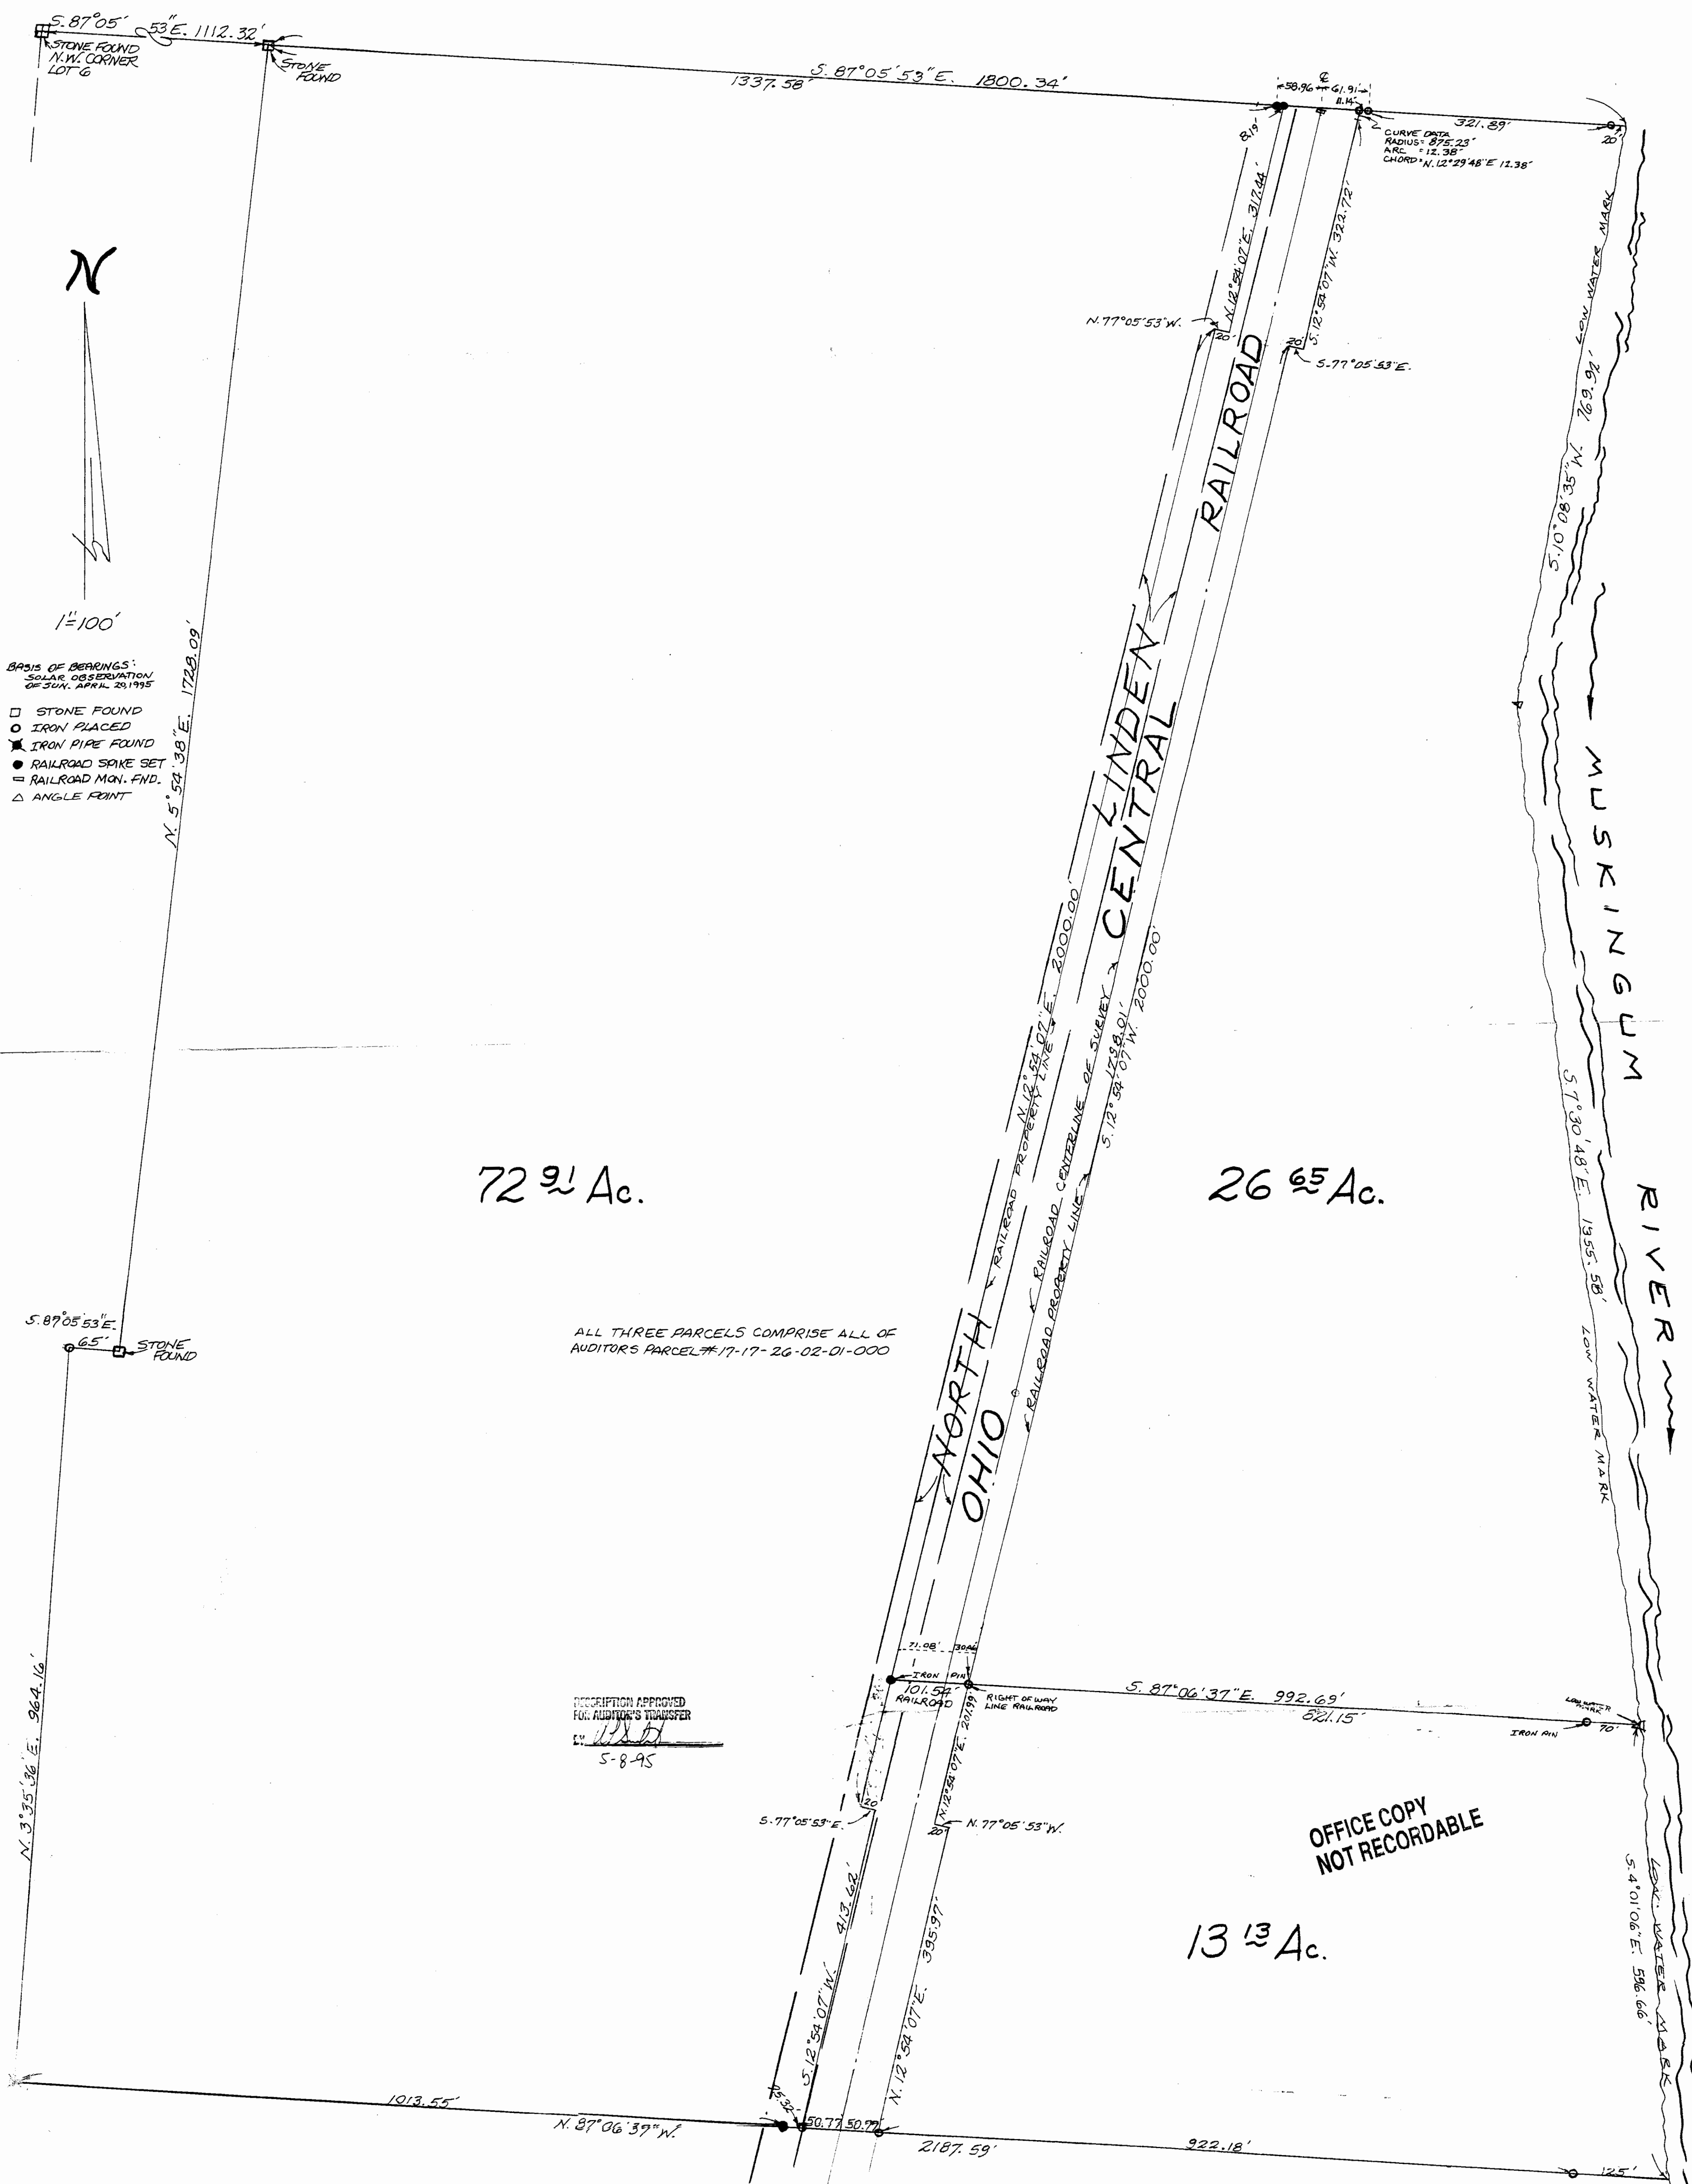

- 1"=100'
- BASE OF BEARINGS:
SOLAR OBSERVATION
OF SUN, APRIL 26, 1995
- STONE FOUND
 - IRON PLACED
 - IRON PIPE FOUND
 - RAILROAD STAKE SET
 - RAILROAD MON. FND.
 - △ ANGLE POINT

72 ⁹/₁₀ Ac.

26 ⁶⁵/₁₀₀ Ac.

13 ¹³/₁₀₀ Ac.

ALL THREE PARCELS COMPRISE ALL OF
AUDITOR'S PARCEL# 17-17-26-02-01-000

RECEPTION APPROVED
FOR AUDITOR'S TRANSFER
5-8-95

OFFICE COPY
NOT RECORDABLE

PART OF LOT 6
ROBERT UNDERWOOD SUB.
QTR. TWP. 2, TWP. 1, RA. 7
FALLS TOWNSHIP
MUSKINGUM COUNTY, OHIO
MAY 2, 1995

OFFICE COPY
NOT RECORDABLE
MAY 2, 1995