


17-26-02-01-002 B

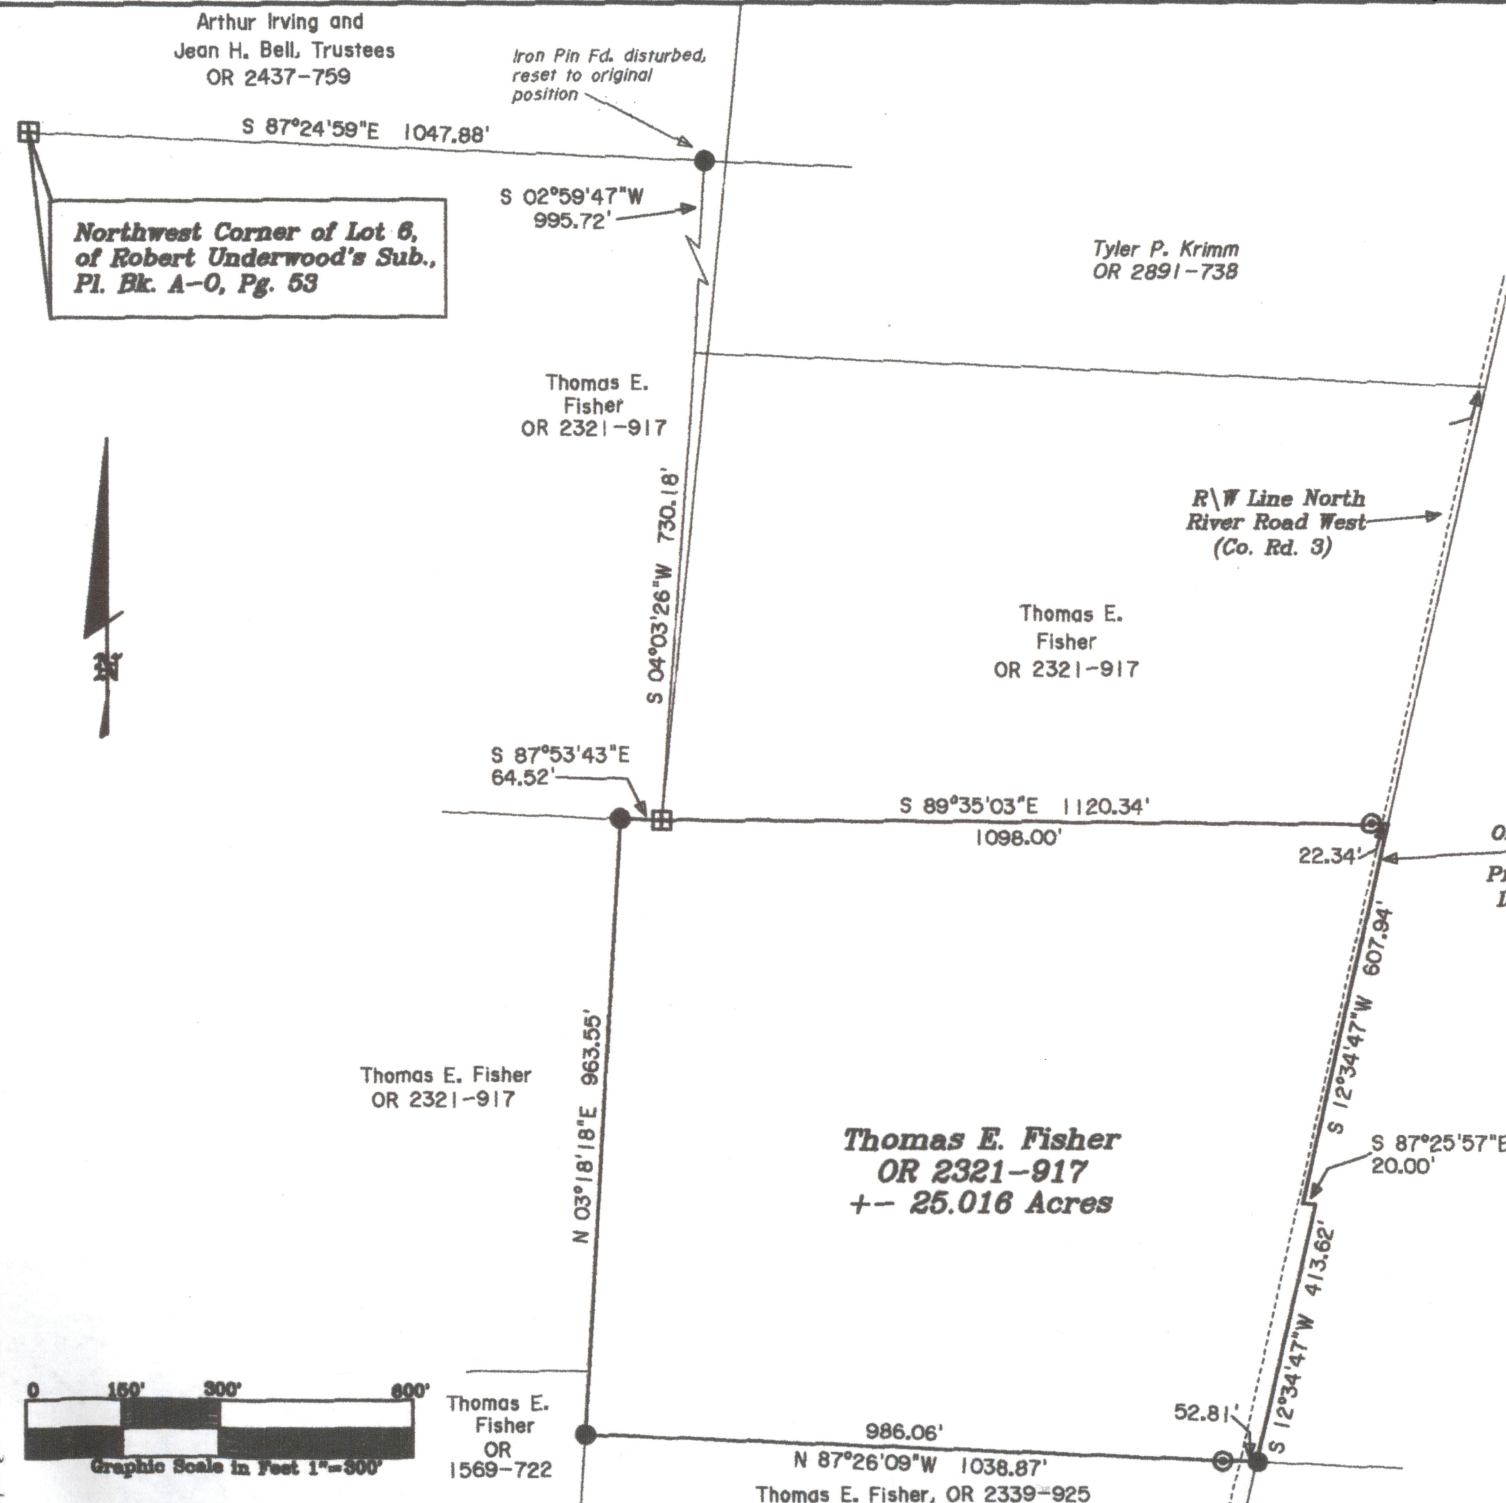

SITUATED IN:

State of Ohio, County of Muskingum, Township of Falls,
Quarter Township 2, and being part of Lot 6, of
Robert Underwood's Subdivision, Pl. Bk. A-0, Pg. 53,
Township 1, Range 7, United States Military Lands

BASIS OF BEARINGS

Bearings are based on the Ohio State Plane
Coordinate System, NAD 83, South Zone, Grid
North as per GPS observations.

REFERENCES

All plat and deed references
shown on this plat.

PARCEL NO.S

Part of: 17-26-02-01-002 +- 25.016 Acres
(+- 0.38 Acres in R/W of Co. Rd. 3)

LEGEND

- △ Railroad Spike Set
- Iron Pin Found
- ⊞ Stone Found
- Axle Found
- Iron Pipe Found
- ▲ Railroad Spike Found
- ⊙ Iron Pin Set, 5/8" rebar
- ⊞ Monument Found

DESCRIPTION

APPROVED

By: *[Signature]*



**OFFICE COPY
NOT RECORDABLE**

Jack D. Newcome 8-25-20

Jack D. Newcome Date

Reg. Surveyor No. 7321

Newcome Surveying Company
6515 Ballard Road
Nashport, Ohio
740-452-5796