

L. Peter Dinan & Associates

27 South Sixth Street

P. O. Box 55, Zanesville, Ohio 43701

SURVEYING & MAPPING

Warren Wolfe
To
Glenn Hosmer

Situated in the State of Ohio, County of Muskingum, Township of Falls.

Being a part of Quarter Township 1, Township 1, Range 8 bounded and described as follows:

Beginning at an iron pin found at the northeast corner of Lot 12 in Greenbriar Estates II as recorded in Plat Book 15, Page 143; thence along the north line of said Lot 12 north 84 degrees 24 minutes 32 seconds west 171.28 feet to an iron pin; thence along the east line of Lot 10 north 5 degrees 45 minutes east 30 feet to an iron pin; thence south 84 degrees 24 minutes 32 seconds east 163.16 feet to an iron pin; thence south 9 degrees 24 minutes 32 seconds east 31.06 feet to the place of beginning, containing twelve hundredths (0.12) of an acre more or less.

This description was taken from a survey of _____, Registered
Surveyor #6451, for _____.

**OFFICE COPY
NOT RECORDABLE**


DESCRIPTION APPROVED
by _____'s transfer

[Signature]
7-28-80

27 SOUTH SIXTH STREET
ZANESVILLE, OHIO

17-29-01.04-001

ADDRESS N/A

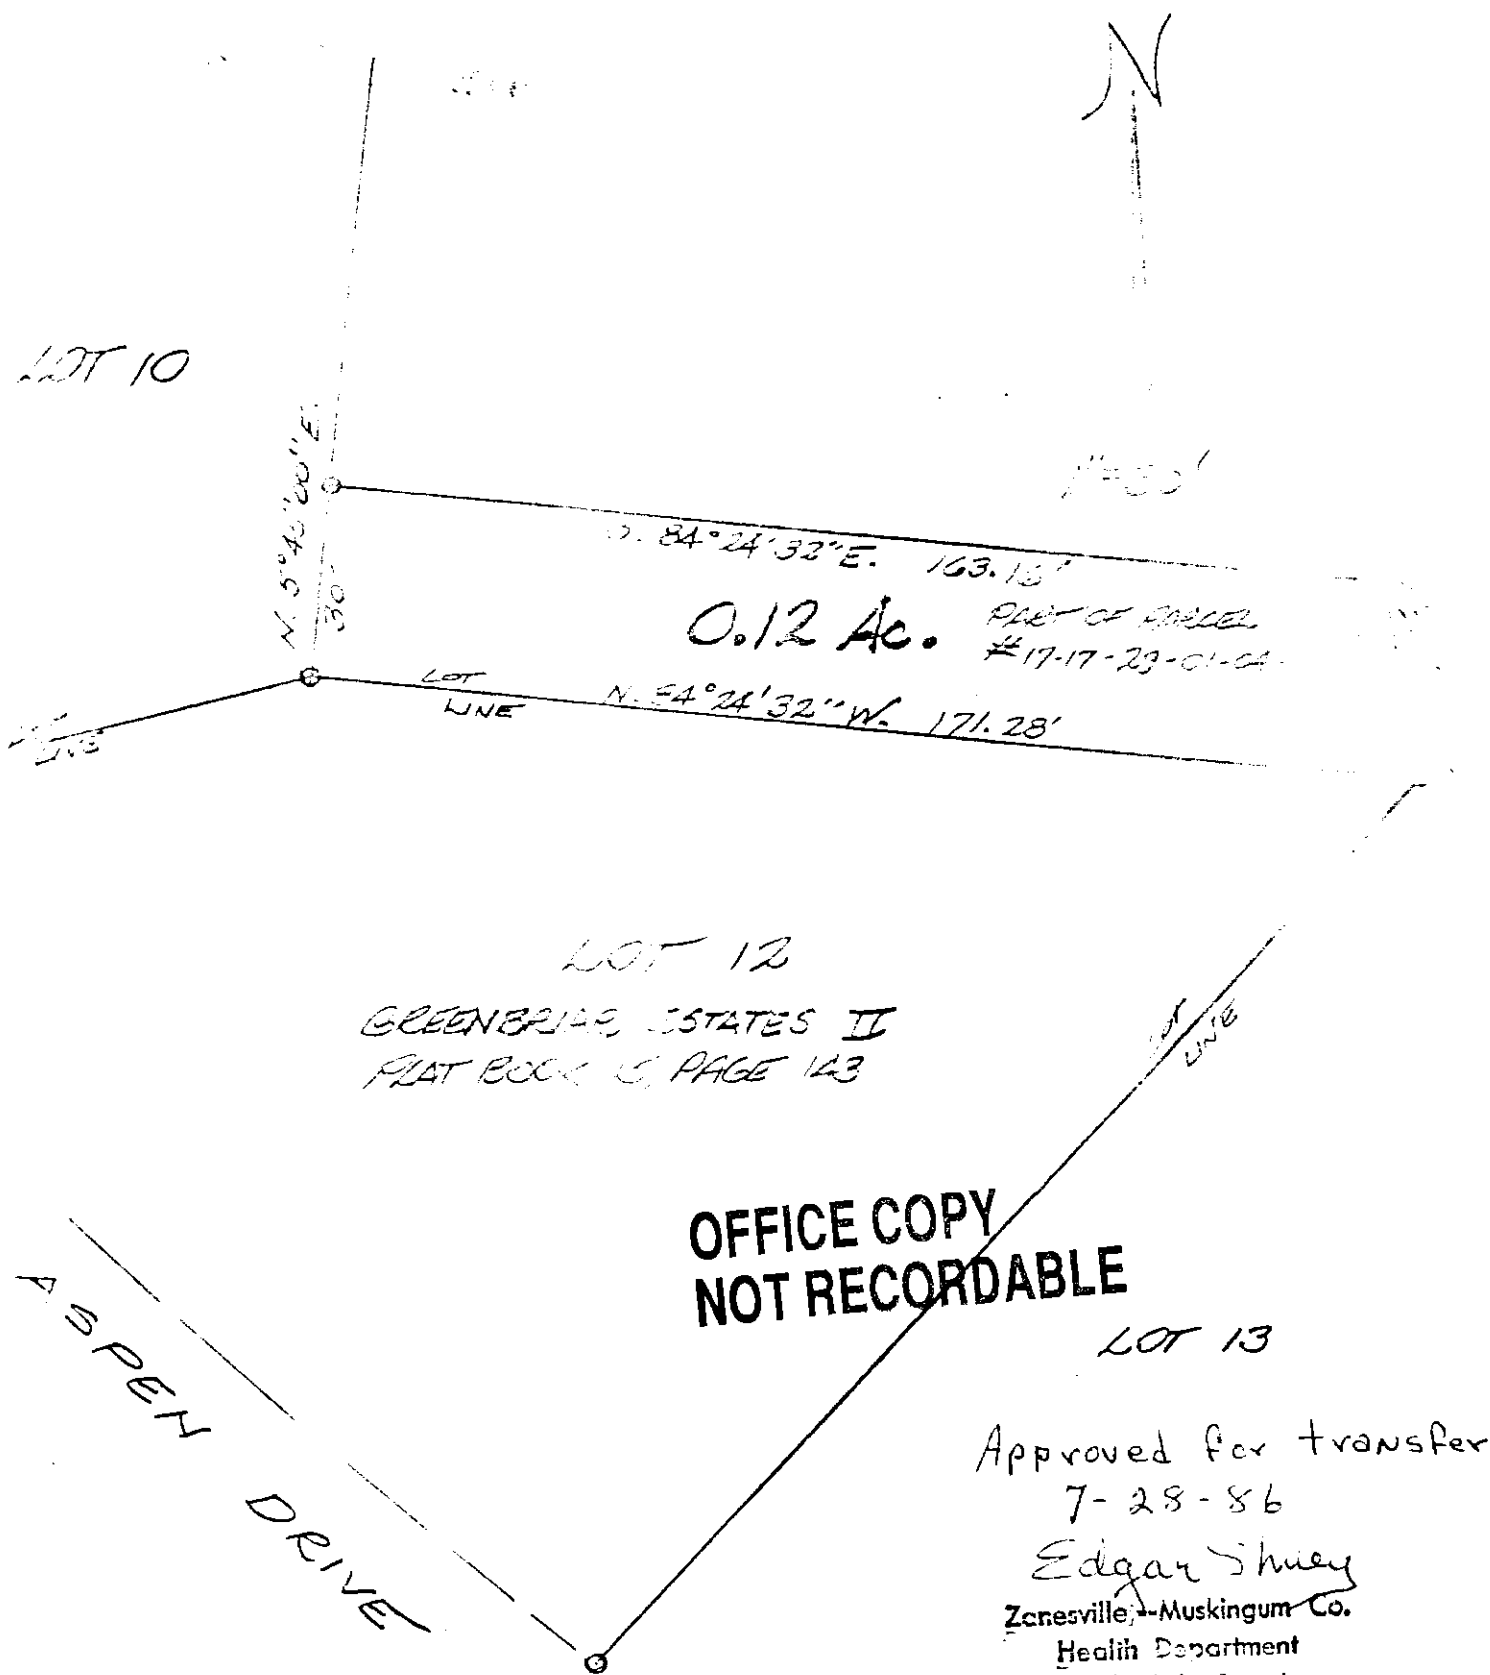

OFFICE COPY
NOT RECORDABLE

Approved for transfer
7-28-86

Edgar Shuey
Zanesville, Muskingum Co.
Health Department
421 Main Street
Zanesville, Ohio 43701

PART OF
QTR. TWP. 1, TWP. 1, RA. 8
FALLS TOWNSHIP
MUSKINGUM CO. OHIO

DESCRIPTION APPROVED
for Auditor's transfer
By J. J. Tamm
7-22-86

JUNE 4, 1986