

MR DINAN & ASSOCIATES
27 SOUTH SIXTH STREET
ZANESVILLE, OHIO

17-29-01-40-009
3740 ROSEWOOD DR
X

LOT 36

GREENBRIAR ESTATES II

S.W. CORNER PLAT BOOK 15, PAGES 143 & 144

0.61 Ac.

ALVA J. BISHOP JR. & MARY LOU BISHOP
D.B. 1001, PAGE 482

DRIVE


GREENBRIAR
PLAT BOOK 16, PAGES 118 & 119

OFFICE COPY
NOT RECORDABLE

ALVA J. BISHOP JR. & MARY LOU BISHOP
0.62 Ac.

PART OF PAR. #17-17-29-01-40-000

PARCEL SERVED WITH PUBLIC
WATER & SEWER

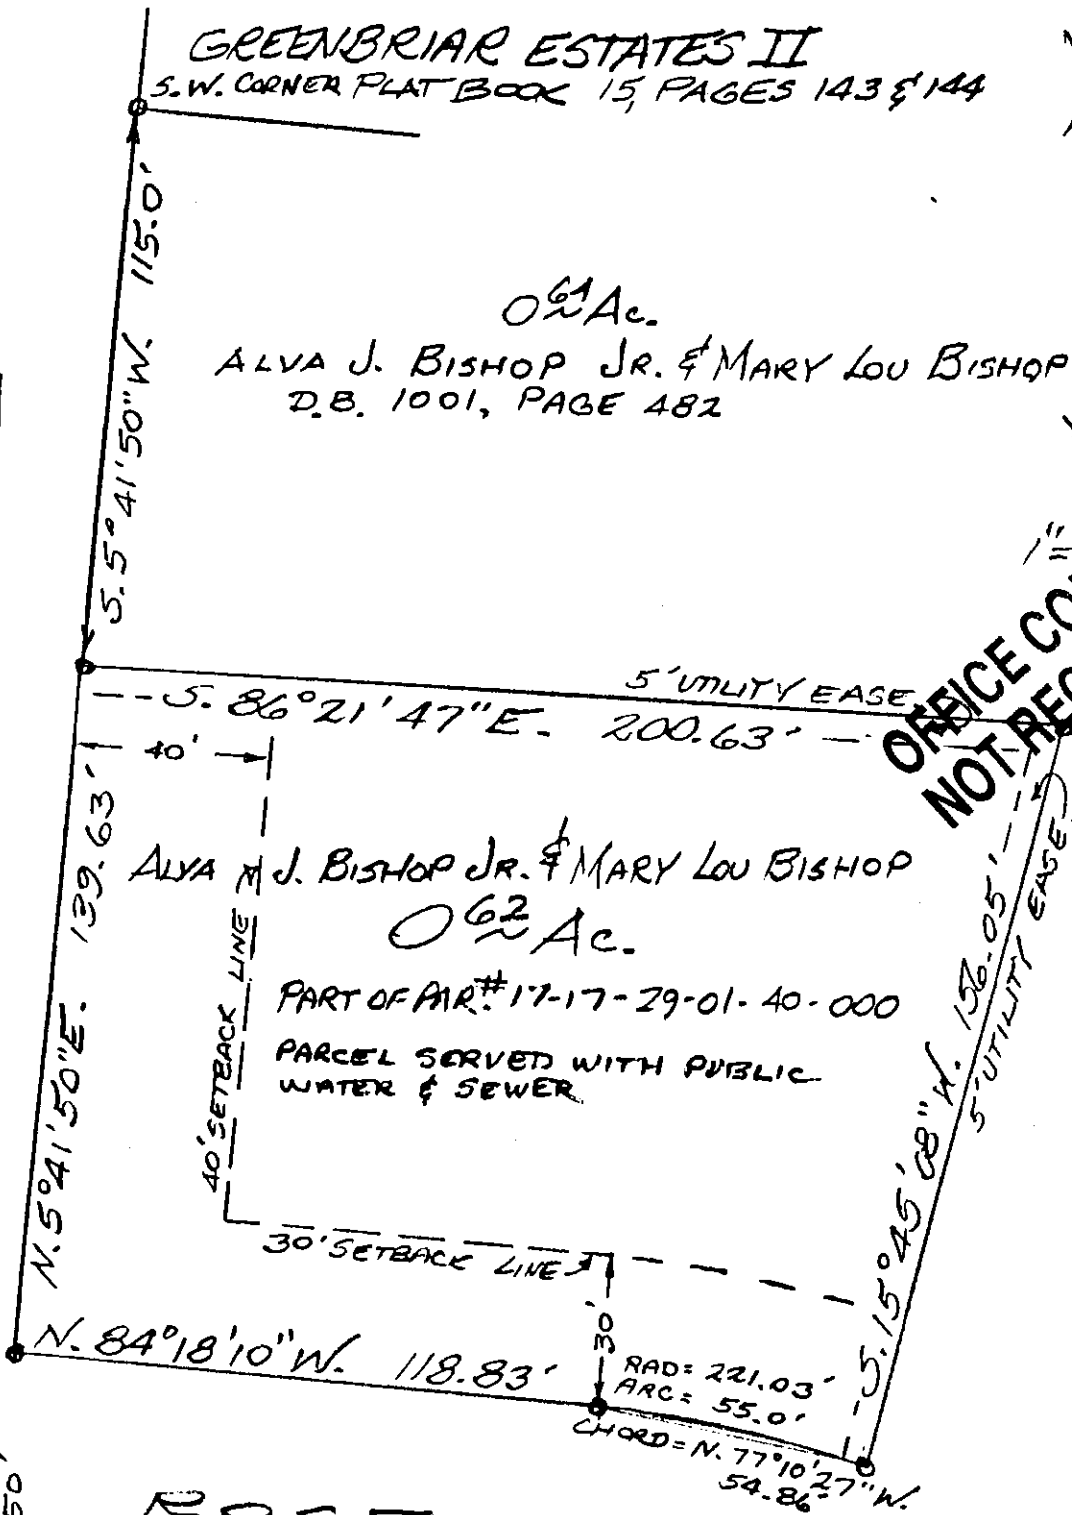

ROSEWOOD

DRIVE

PART OF
QTR. TWP 1, TWP 1, RA. 8
FALLS TOWNSHIP
MUSKINGUM COUNTY, OHIO

DEC 18, 1989

DESCRIPTION APPROVED
FOR AUDITOR'S TRANSFER

BY J. F. Nambh
12-21-89