


L. PETER DINAN & ASSOCIATES
27 SOUTH SIXTH STREET
ZANESVILLE, OHIO

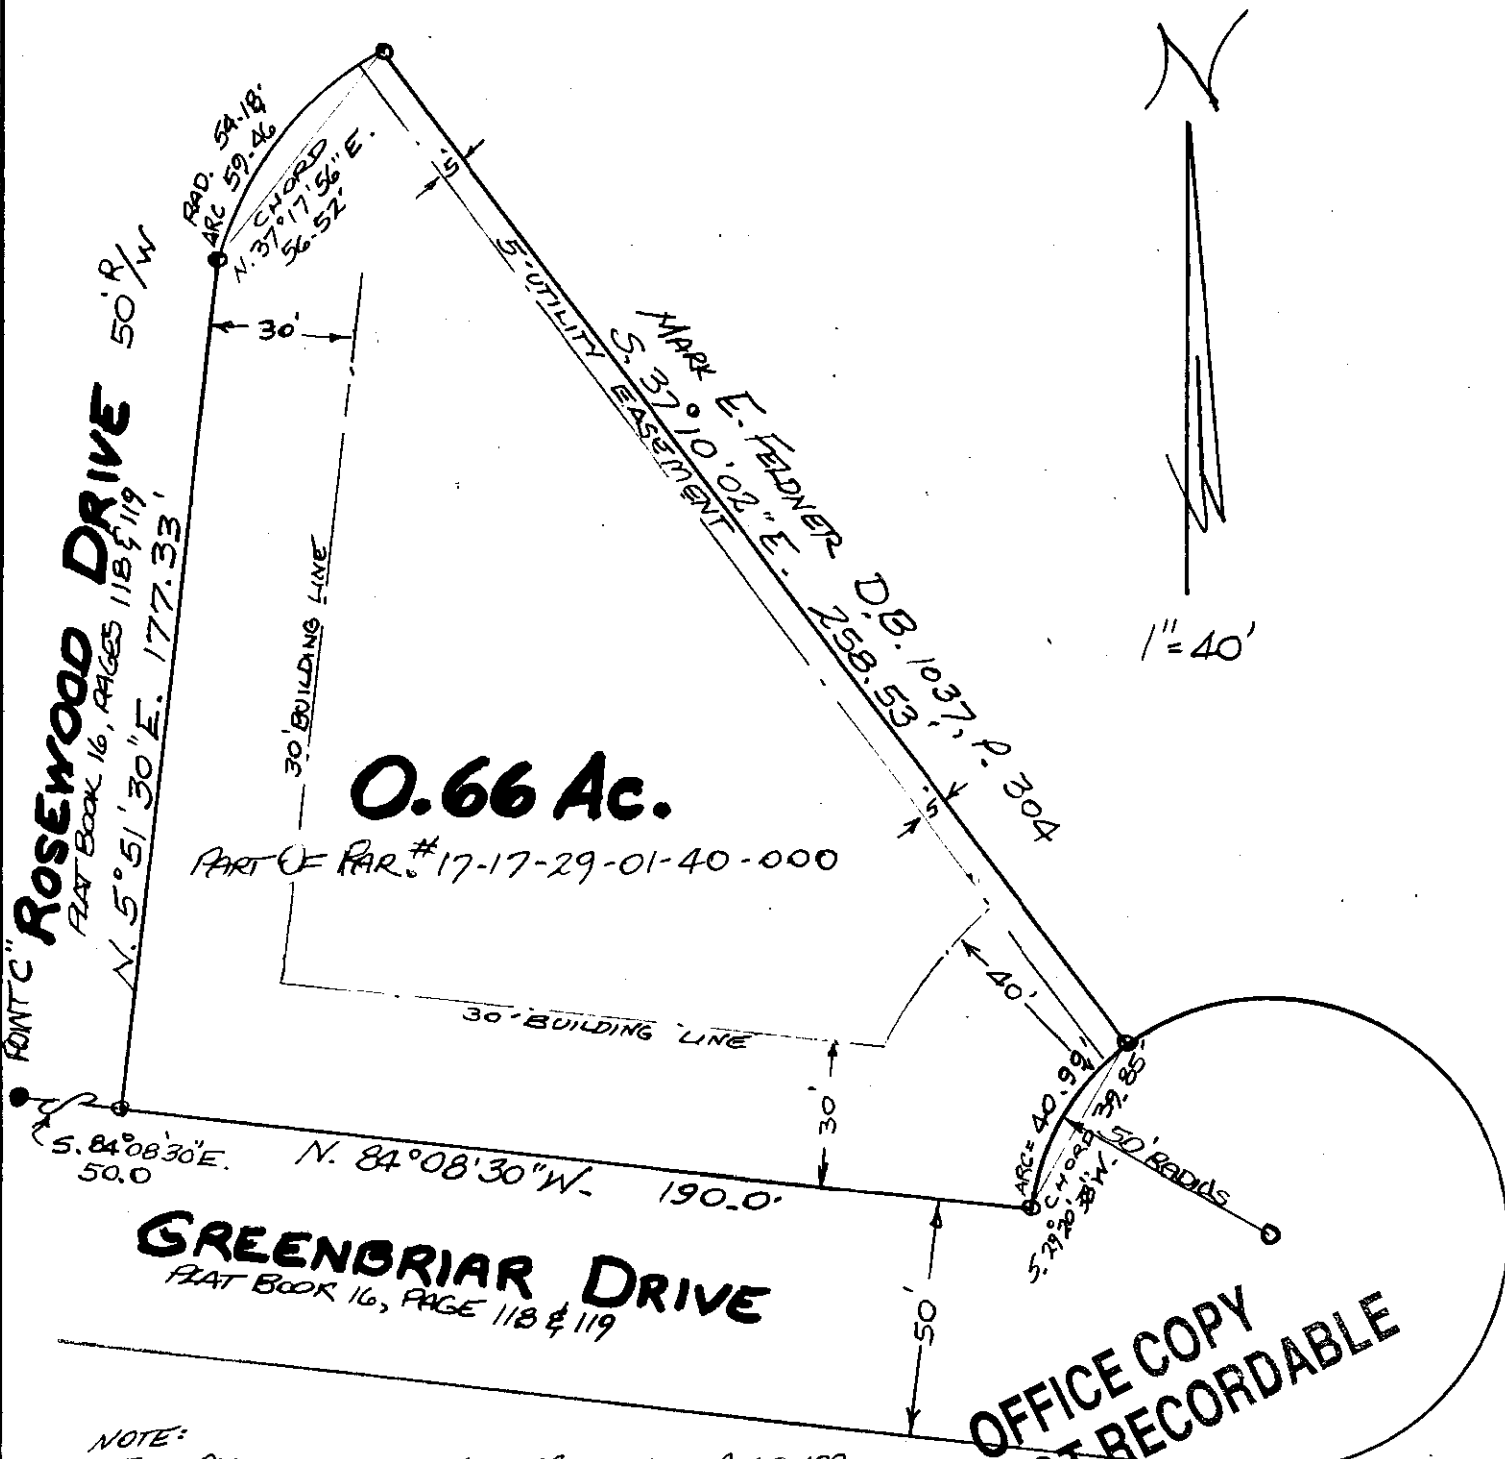

0.66 Ac.

PART OF PAR. #17-17-29-01-40-000

GREENBRIAR DRIVE
PLAT BOOK 16, PAGE 118 & 119

OFFICE COPY
NOT RECORDABLE

NOTE:
THIS PARCEL SERVED BY FALLS TOWNSHIP SEWER
& EAST MUSKINGUM WATER.

DESCRIPTION APPROVED
FOR AUDITORS TRANSFER
BY ATL
5-14-97

PART OF
QTR. TWP. 1, TWP. 1, R. 8
FALLS TOWNSHIP
MUSKINGUM COUNTY, OHIO
NOV. 19, 1996