


17-29-01-40-052 B

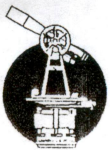

L. PETER DINAN & ASSOCIATES
27 SOUTH SIXTH STREET
ZANESVILLE, OHIO


NO FLAT REQUIRED

DATED APR 08 2004
MUSKINGUM COUNTY COMMISSIONERS

Don Mullen
Dorothy M. Montgomery
R. Edward Kravitz

N

1" = 30'

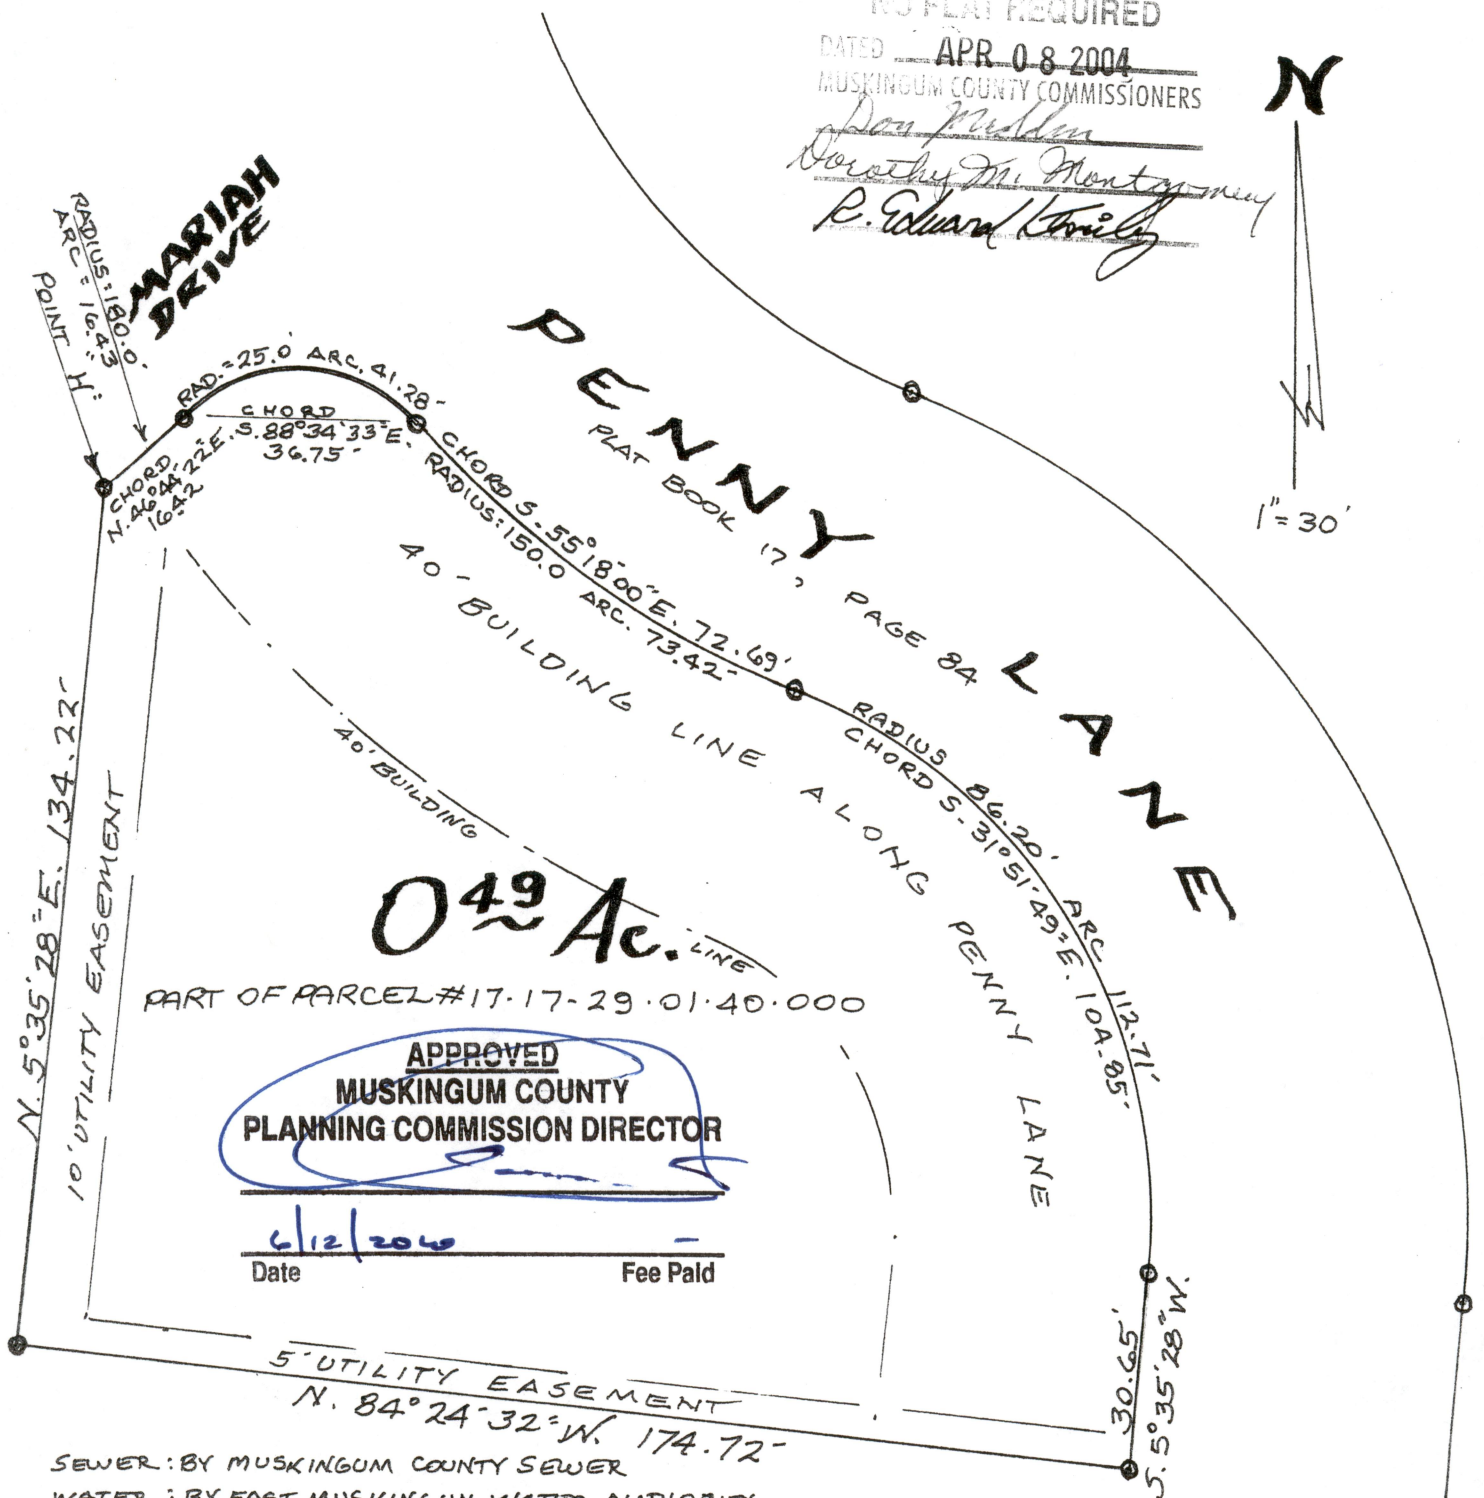

0.49 Ac.
PART OF PARCEL #17-29-01-40-000

APPROVED
MUSKINGUM COUNTY
PLANNING COMMISSION DIRECTOR

6/12/2004
Date

Fee Paid

SEWER: BY MUSKINGUM COUNTY SEWER
WATER: BY EAST MUSKINGUM WATER AUTHORITY

3535 PENNY LANE
PART OF
QTR TWP. 1, TWP. 1, R. 8
FALLS TOWNSHIP
MUSKINGUM COUNTY, OHIO
FEB. 20, 2004

DESCRIPTION APPROVED
FOR AUDITOR'S TRANSFER
BY *ALB*
3-5-2004

DESCRIPTION

APPROVED

By: *ALB* 6/9/2004

Approved For Transfer
No On-Lot Sewage
Date *4-6-2004*
Michael D. Kirsch
Zanesville - Muskingum Co.
Health Department

Lot Split
Approved
By *ALB*

OFFICE COPY
NOT RECORDABLE

L. Peter Dinan
L. PETER DINAN
REGISTERED SURVEYOR #5451

