

THIS PROPERTY IS SUBJECT TO
ALL EASEMENTS, RIGHTS-OF-WAY,
OR RESTRICTIONS, WHETHER
RECORDED OR IMPLIED.

727 Cambridge Road
Coshocton, Ohio 43812

EARL R. DONAKER
PROFESSIONAL SURVEYOR


tel: (614) 623-0993
1-800-842-3264



SCALE: 1"=50'
ORIGINAL PLAT 11"X17"

Pertinent documents:
Deeds: 1009/259, 903/148, tax sheet 17-30,
Distances marked (Rec.) & all bearings are
based on a survey by: Charles R. Harkness
dated: August 8, 1988 of 8.833 Ac. for
Richard Brandfass.

- All 5/8" steel pins
set are 30" long.
- 5/8" REBAR FOUND

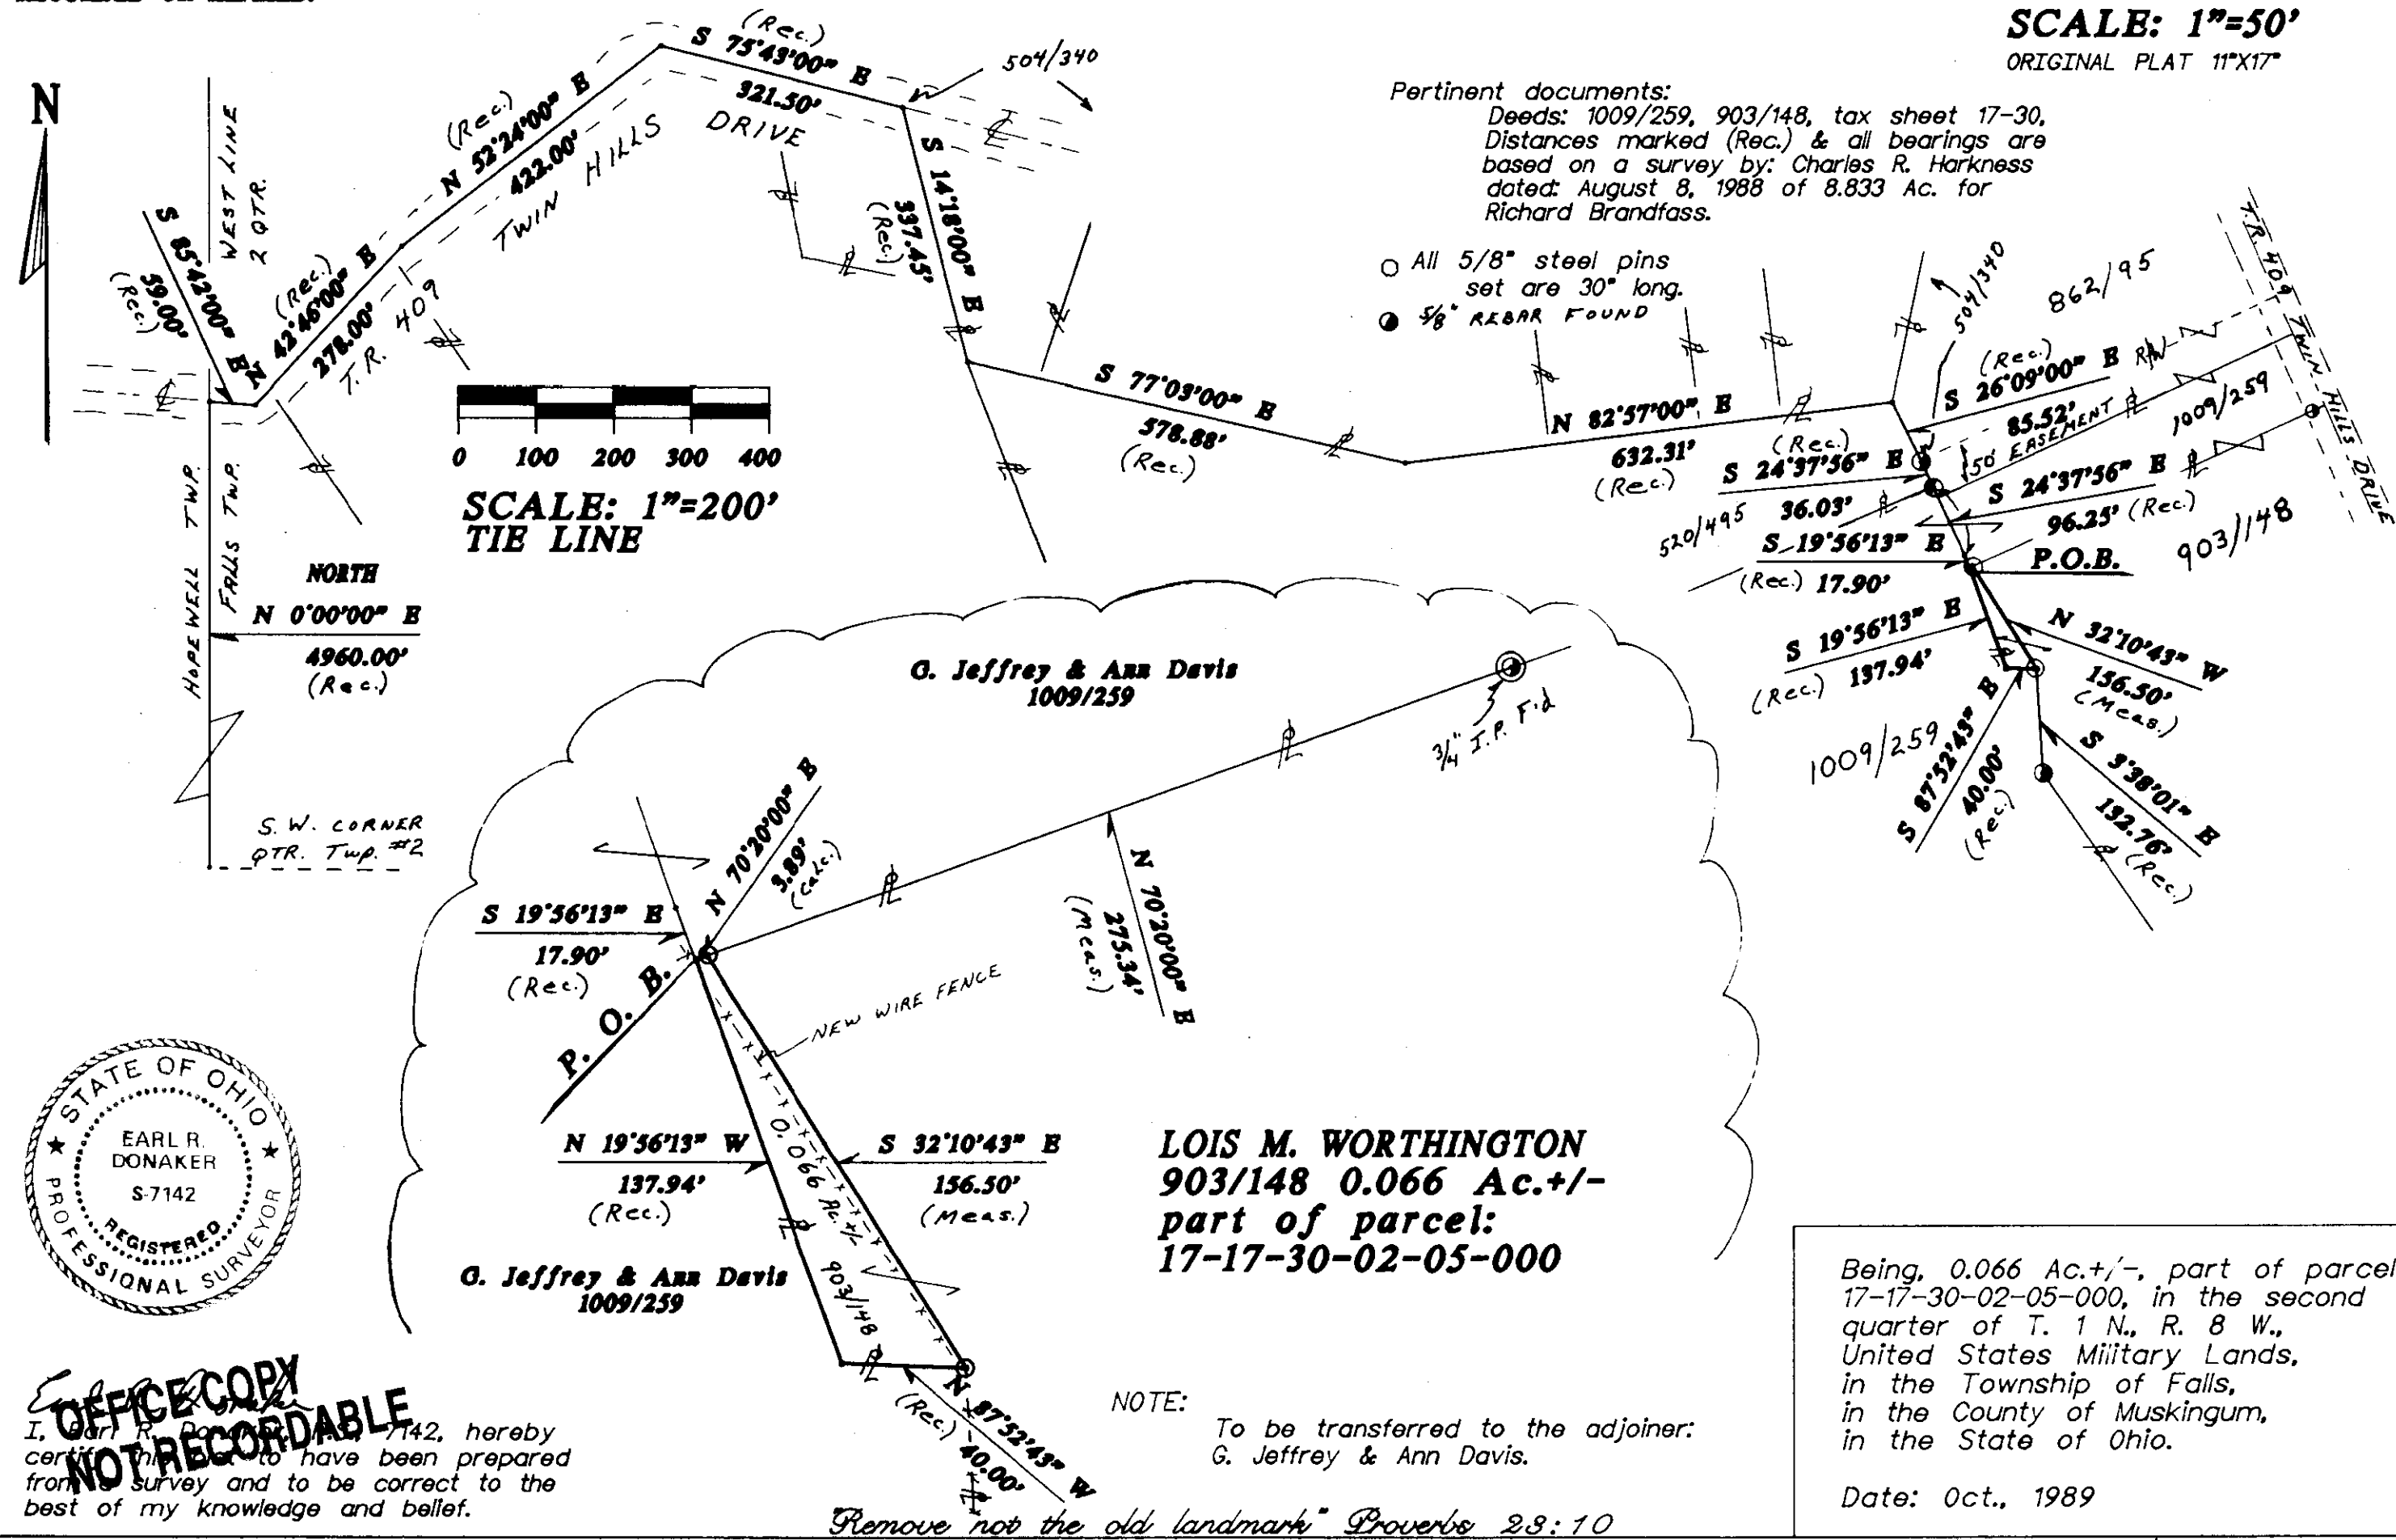

OFFICE COPY
NOT RECORDABLE
I, Earl R. Donaker, S-7142, hereby
certify this map to have been prepared
from a survey and to be correct to the
best of my knowledge and belief.

NOTE:
To be transferred to the adjoiner:
G. Jeffrey & Ann Davis.

Remove not the old landmark" Proverbs 28:10

Being, 0.066 Ac. +/-, part of parcel
17-17-30-02-05-000, in the second
quarter of T. 1 N., R. 8 W.,
United States Military Lands,
in the Township of Falls,
in the County of Muskingum,
in the State of Ohio.

Date: Oct., 1989

parent Tr. 9.32 Ac.
17-17-30-02-05-002 0.07 Ac.