


SNR

Phone and Fax: 740-453-8448

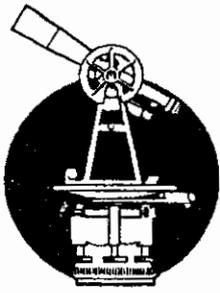

SURVEYING & MAPPING

# L. Peter Dinan & Associates

27 South Sixth Street

P.O. Box 55, Zanesville, Ohio 43702-0055

0.10 Acres

Barbara K. Strause

To

William L. Weiser and Joyce Weiser, Tr.

Part of Parcel #17-30-02-15-000

Situated in the State of Ohio, County of Muskingum, Township of Falls.

Being a part of Quarter Township 2, Township 1, Range 8 bounded and described as follows:

Commencing at the southwest corner of said Quarter Township 2; thence north 0 degrees 02 minutes 12 seconds west along the west line of said quarter a distance of 102.74 feet to an iron pin; thence continuing north 0 degrees 02 minutes 12 seconds west 2256.76 feet to a corner post; thence north 89 degrees 57 minutes 19 seconds east 1355.94 feet to an iron pin; thence south 62 degrees 26 minutes 48 seconds east 130.60 feet to an iron pin; thence south 62 degrees 04 minutes 48 seconds east 151.60 feet to an iron pin; thence north 68 degrees 52 minutes 18 seconds east 285.60 feet to an iron pin; thence north 0 degrees 19 minutes 25 seconds east 41.42 feet to an iron pin; thence south 87 degrees 59 minutes 36 seconds east 1165.74 feet to an iron spike in the center of Township Road No. 409 (Twin Hills Drive); thence along the center of said road south 14 degrees 04 minutes 47 seconds east 71.18 feet to an iron spike; thence leaving said centerline south 55 degrees 32 minutes 40 seconds west 366.98 feet to the true place of beginning of the premises herein intended to be described; thence south 46 degrees 26 minutes 14 seconds west 106.87 feet to an iron pin; thence south 57 degrees 50 minutes 57 seconds west 296.38 feet to an iron pin; thence north 32 degrees 38 minutes west 5.0 feet to an iron pin; thence north 55 degrees 32 minutes 40 seconds east 401.50 feet to the true place of beginning, containing ten hundredths (0.10) of an acre more or less.

This description written from a survey made by L. Peter Dinan, Registered Surveyor #5451, April 25, 2006.

DESCRIPTION APPROVED FOR AUDITOR'S TRANSFER

BY A. L. Swinehart  
4-27-2006 CLS

APPROVED FOR CLOSURE

A. L. Swinehart  
4-27-2006 CLS

EXEMPT FROM PLANNING COMMISSION


A. L. Swinehart  
4-27-2006 CLS

**OFFICE COPY  
NOT RECORDABLE**



**L. PETER DINAN & ASSOCIATES**  
**27 SOUTH SIXTH STREET**  
**ZANESVILLE, OHIO**

Not to be used as a separate building site  
 nor transferred as an independent parcel  
 in the future without Planning Commission  
 approval.

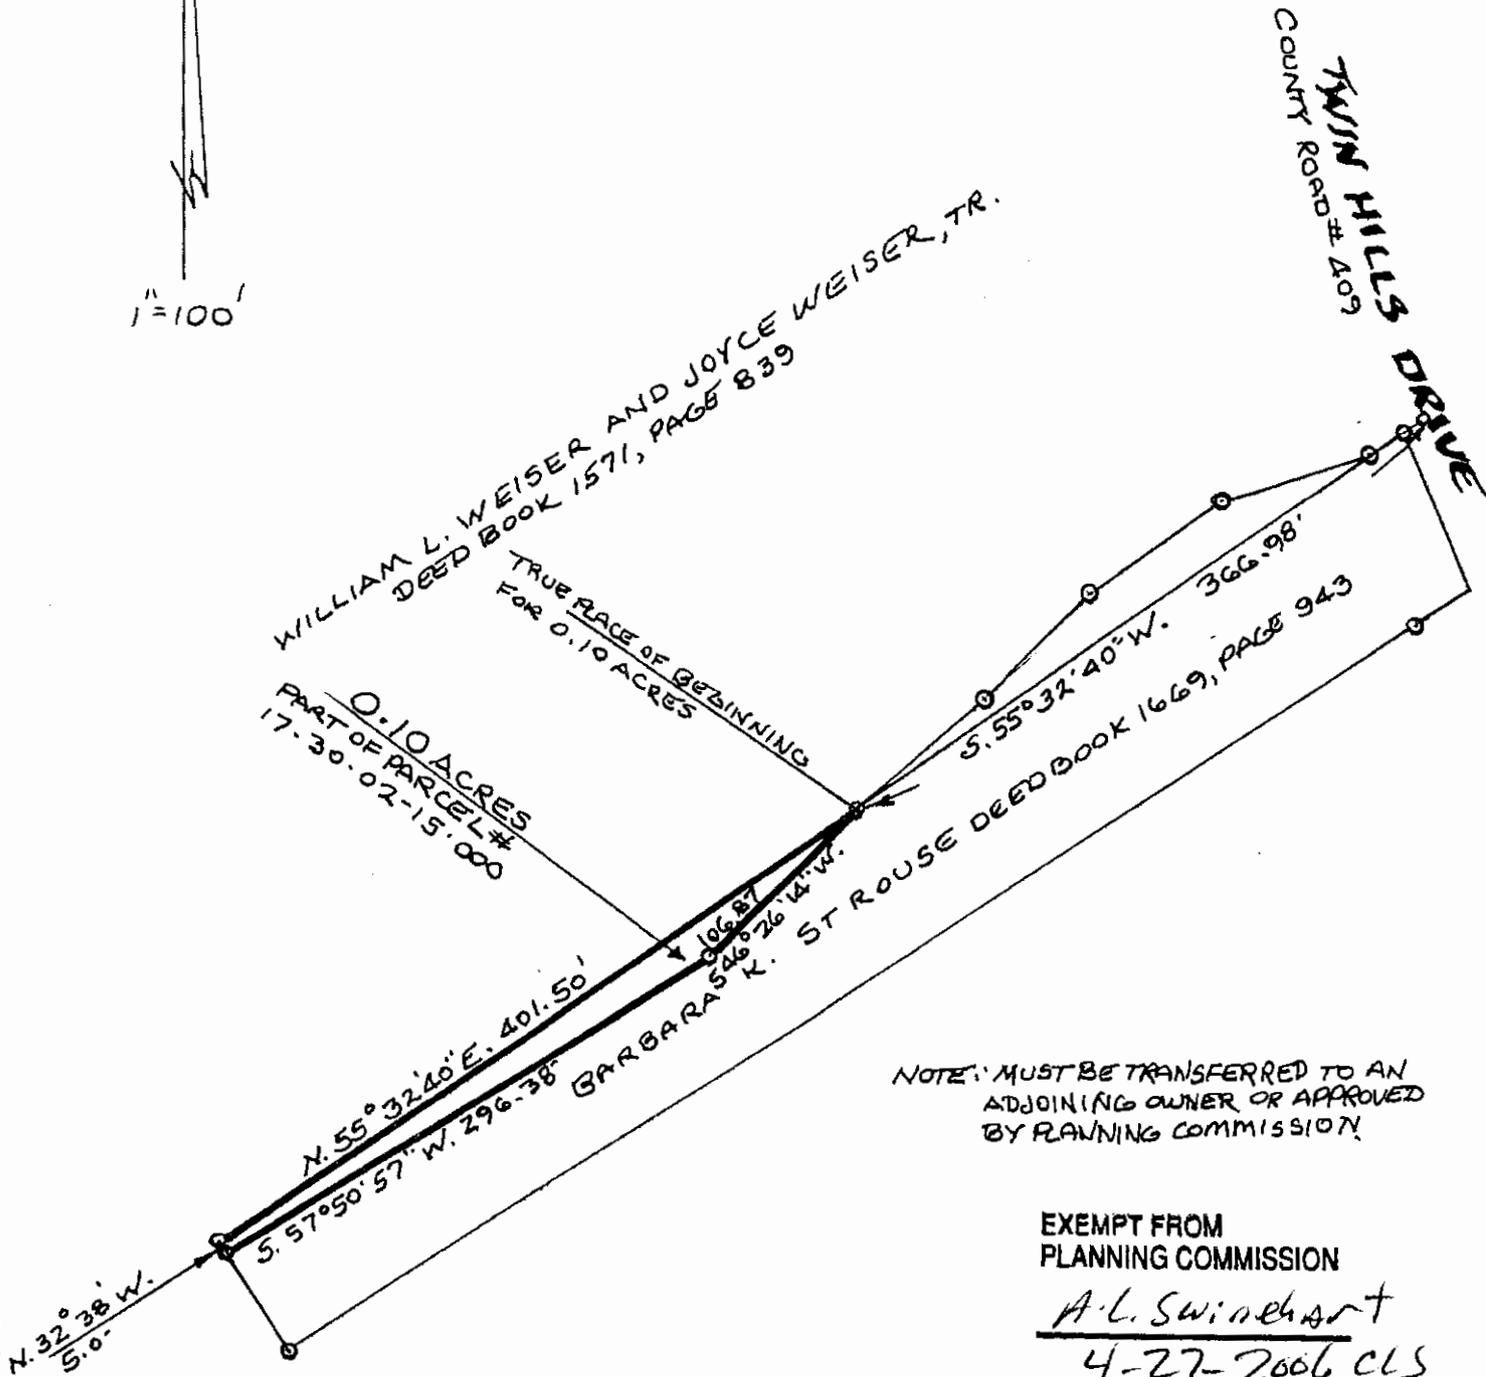

NOTE: MUST BE TRANSFERRED TO AN  
 ADJOINING OWNER OR APPROVED  
 BY PLANNING COMMISSION

EXEMPT FROM  
 PLANNING COMMISSION  
*A.L. Swinehart*  
 4-27-2006 CLS

**PART OF**  
**QUARTER TOWNSHIP 2, TOWNSHIP 1, RANGE 8**  
**FALLS TOWNSHIP, MUSKINGUM COUNTY, OHIO**

**APRIL 24 2006**

APPROVED FOR CLOSURE  
*A.L. Swinehart*  
 4-27-2006 CLS

DESCRIPTION APPROVED  
 FOR AUDITOR'S TRANSFER  
 BY *A.L. Swinehart*  
 4-27-2006 CLS

STATE OF OHIO  
 L. PETER DINAN  
 REGISTERED SURVEYOR  
**OFFICE COPY**  
**NOT RECORDED**  
 L. PETER DINAN  
 REGISTERED SURVEYOR # 5451