


17-30-02-21

N/A

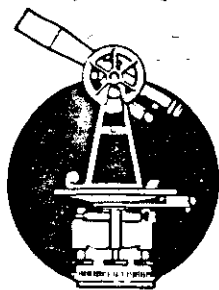

L. Peter Dinan & Associates

27 South Sixth Street

P. O. Box 55, Zanesville, Ohio 43701

SURVEYING & MAPPING

Herbert H. Worthington

Situated in the State of Ohio, County of Muskingum, Township of Falls.

Being a part of the Second Quarter of Township 1, Range 8, United States Military Lands bounded and described as follows:

Commencing at the intersection of the west line of Falls Township and the centerline of Twin Hills Drive which point bears north along said Township Line 4960 feet from the southwest corner of the Second Quarter of Township 1, Range 8; thence along said Twin Hills Drive the following seven (7) courses and distances: South 85 degrees 42 minutes east 59 feet; thence North 42 degrees 46 minutes East 278 feet; thence North 52 degrees 24 minutes East 422 feet; thence South 75 degrees 42 minutes East 321.5 feet; thence South 77 degrees 03 minutes East 565.03 feet; thence on a curve to the left having a radius of 654.85 feet, a arc distance of 223.58 feet, (the chord of which bears South 87 degrees 03 minutes East 227.42 feet); thence North 82 degrees 57 minutes East 234.11 feet to the true place of beginning for the parcel herein intended to be conveyed; thence continuing along the center of said road north 82 degrees 57 minutes East 100 feet to a point; thence South 7 degrees 03 minutes East 20 feet to an iron pin on the South line of said Road; thence continuing South 7 degrees 03 minutes East 280.31 feet to an iron pin; thence South 82 degrees 57 minutes West 100 feet to an iron pin; thence North 7 degrees 03 minutes West 280.31 feet to an iron pin on the South side of Township Road #409; thence continuing North 7 degrees 03 minutes West 20 feet to the true place of beginning containing ~~sixty~~ ^{sixty} nine hundredths (0.69) of an acre more or less.

Subject to the easements of Twin Hills Drive.

This description written from a survey made by L. Peter Dinan, Registered Surveyor #5451, October 21, 1981.


**OFFICE COPY
NOT RECORDABLE**

DESCRIPTION APPROVED
for Auditor's transfer
By M. H. 8-11-9-81



L. PETER DINAN & ASSOCIATES
27 SOUTH SIXTH STREET
ZANESVILLE, OHIO

8

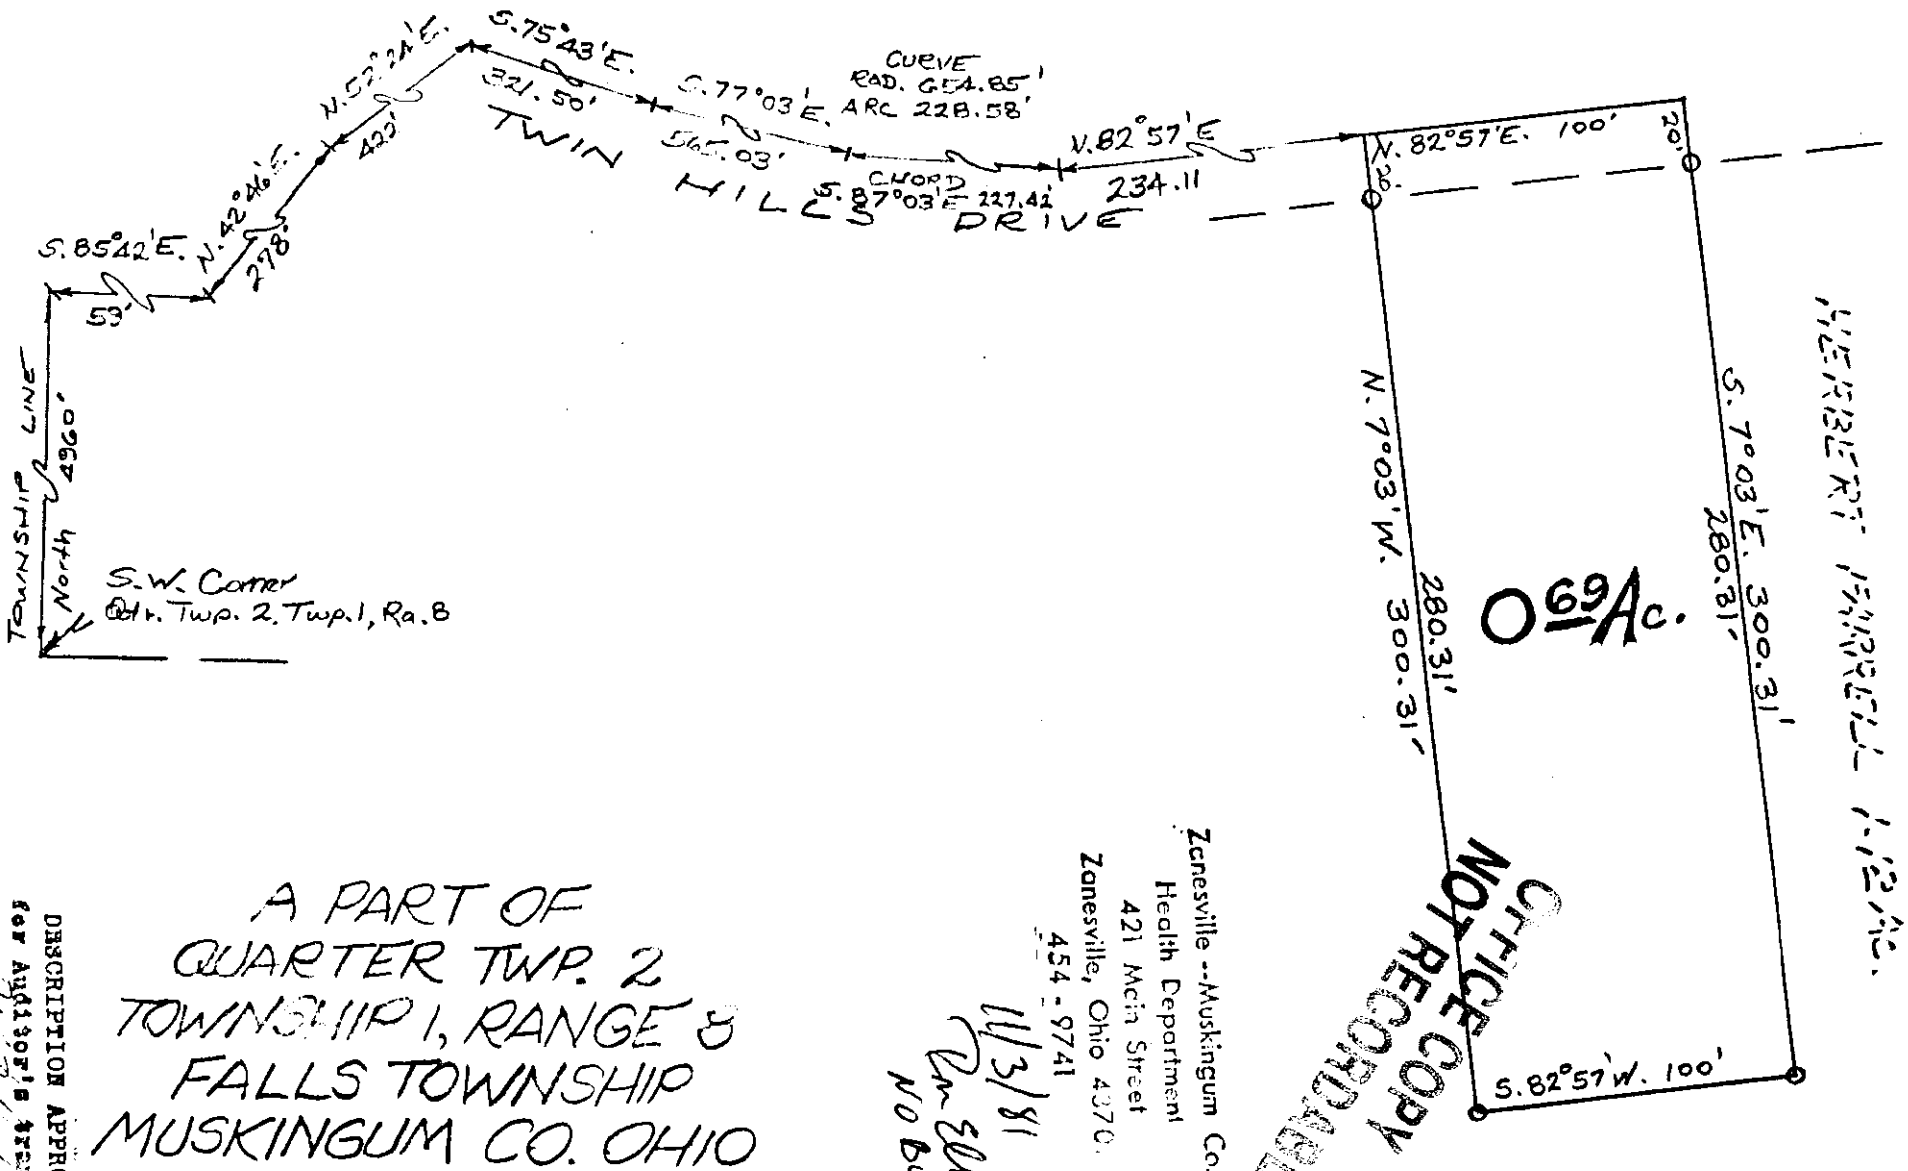

A PART OF
QUARTER TWP. 2
TOWNSHIP 1, RANGE 8
FALLS TOWNSHIP
MUSKINGUM CO. OHIO
Oct 10, 1981

DESCRIPTION APPROVED
for AUGUST 1981
BY *[Signature]*

Zanesville -- Muskingum Co.
Health Department
421 Main Street
Zanesville, Ohio 43701
454 - 9741
11/3/81
Rm 301A
NO BUILDING PROPOSE

OFFICE COPY
NOT RECORDED