


Phone 453-8448

17-37-02-54

17-37-02-61

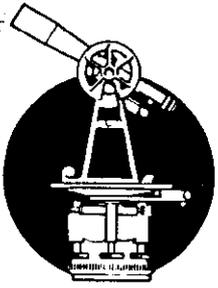

**L. Peter Dinan & Associates**

847 GARDEN RD

27 South Sixth Street

P. O. Box 55, Zanesville, Ohio 43701

SURVEYING & MAPPING

Louise Nicklaus  
Description For Conveyance  
All of Lot 158 and 20 feet of Lot 159

Situated in the State of Ohio, County of Muskingum, Township of ~~Falls~~.

Being all of Lot 158 and 20 feet off of the west side of Lot 159 in Homeacres Subdivision as recorded in Plat Book 7, Page 11 bounded and described as follows:

Beginning at an iron pin at the southwest corner of said Lot 158; thence along the west line of Lot 158 north 4 degrees 50 minutes east 270 feet to an iron pin at the northwest corner of Lot 158; thence along the north line of Lots 158 and 159 south 85 degrees 10 minutes east 95 feet to an iron pin; thence severing Lot 159 south 4 degrees 50 minutes west 270 feet to an iron pin on the south line of Lot 159; thence along the south line of Lot 159 and 158 north 85 degrees 10 minutes west 95 feet to the place of beginning.



This description written from a survey made by L. Peter Dinan, Registered Surveyor #5451, August 30, 1984.

OFFICE COPY  
NOT RECORDABLE

OK WAD  
9-4-84



L. PETER DINAN & ASSOCIATES  
27 SOUTH SIXTH STREET  
ZANESVILLE, OHIO

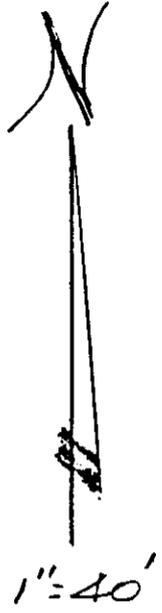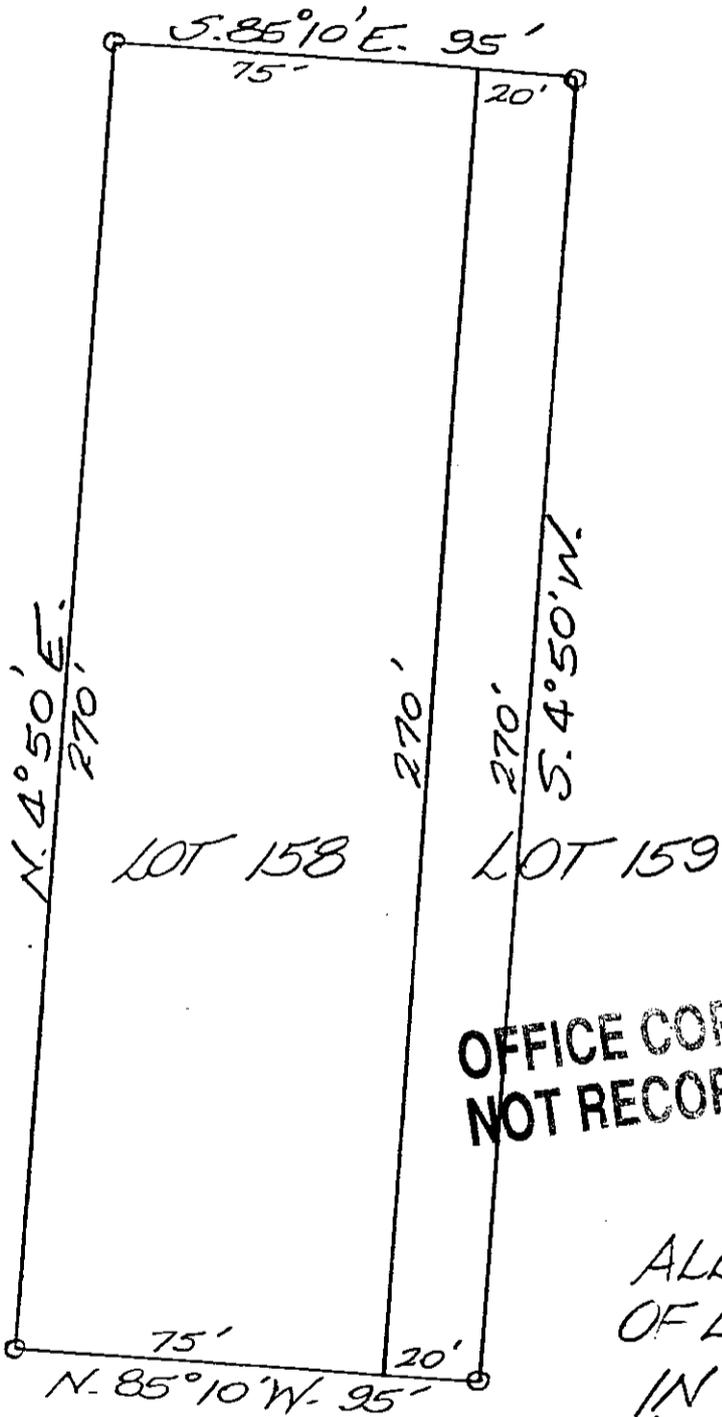

**OFFICE COPY  
NOT RECORDABLE**

PLAT SHOWING  
ALL OF LOT 158 AND PART  
OF LOT 159 HOMEACRES  
IN FALLS TOWNSHIP  
MUSKINGUM CO. OHIO

GARDEN ROAD

Aug. 30, 1984