

Peterson to M.S. Freeman


17-37
Phone 453-8448

17-37-02-55

L. Peter Dinan & Associates

27 South Sixth Street

P. O. Box 55, Zanesville, Ohio 43701

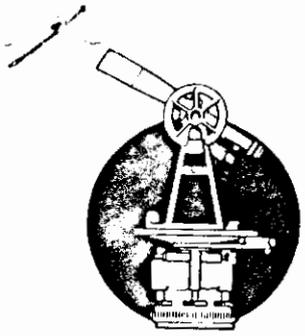

SURVEYING & MAPPING

Louise Nicklaus
East 55 Feet of Lot 159

Situated in the State of Ohio, County of Muskingum, Township of Falls.

Being a part of Lot 159 in Homeacres Subdivision as is recorded in Plat Book 7, Page 11 bounded and described as follows:

Beginning at an iron pin at the southeast corner of said Lot 159; thence along the south line of Lot 159 north 85 degrees 10 minutes west 55 feet to an iron pin; thence severing said Lot 159 north 4 degrees 50 minutes east 270 feet to an iron pin on the north line of said Lot 159; thence along the north line of said Lot 159 south 85 degrees 10 minutes east 55 feet to an iron pin at the northeast corner of said Lot 159; thence along the east line of said Lot 159 south 4 degrees 50 minutes west 270 feet to the place of beginning.

This description written for a survey made by L. Peter Dinan, Registered Surveyor #5451, September 4, 1984.


**OFFICE COPY
NOT RECORDABLE** **OFFICE COPY
NOT RECORDABLE**

Part of Parcel 13 in Sect. 10, T. 13 N., R. 10 W., Co. 10
in Record Book 110-140

*OK YVD
9-18-84*



L. PETER DINAN & ASSOCIATES
27 SOUTH SIXTH STREET
ZANESVILLE, OHIO

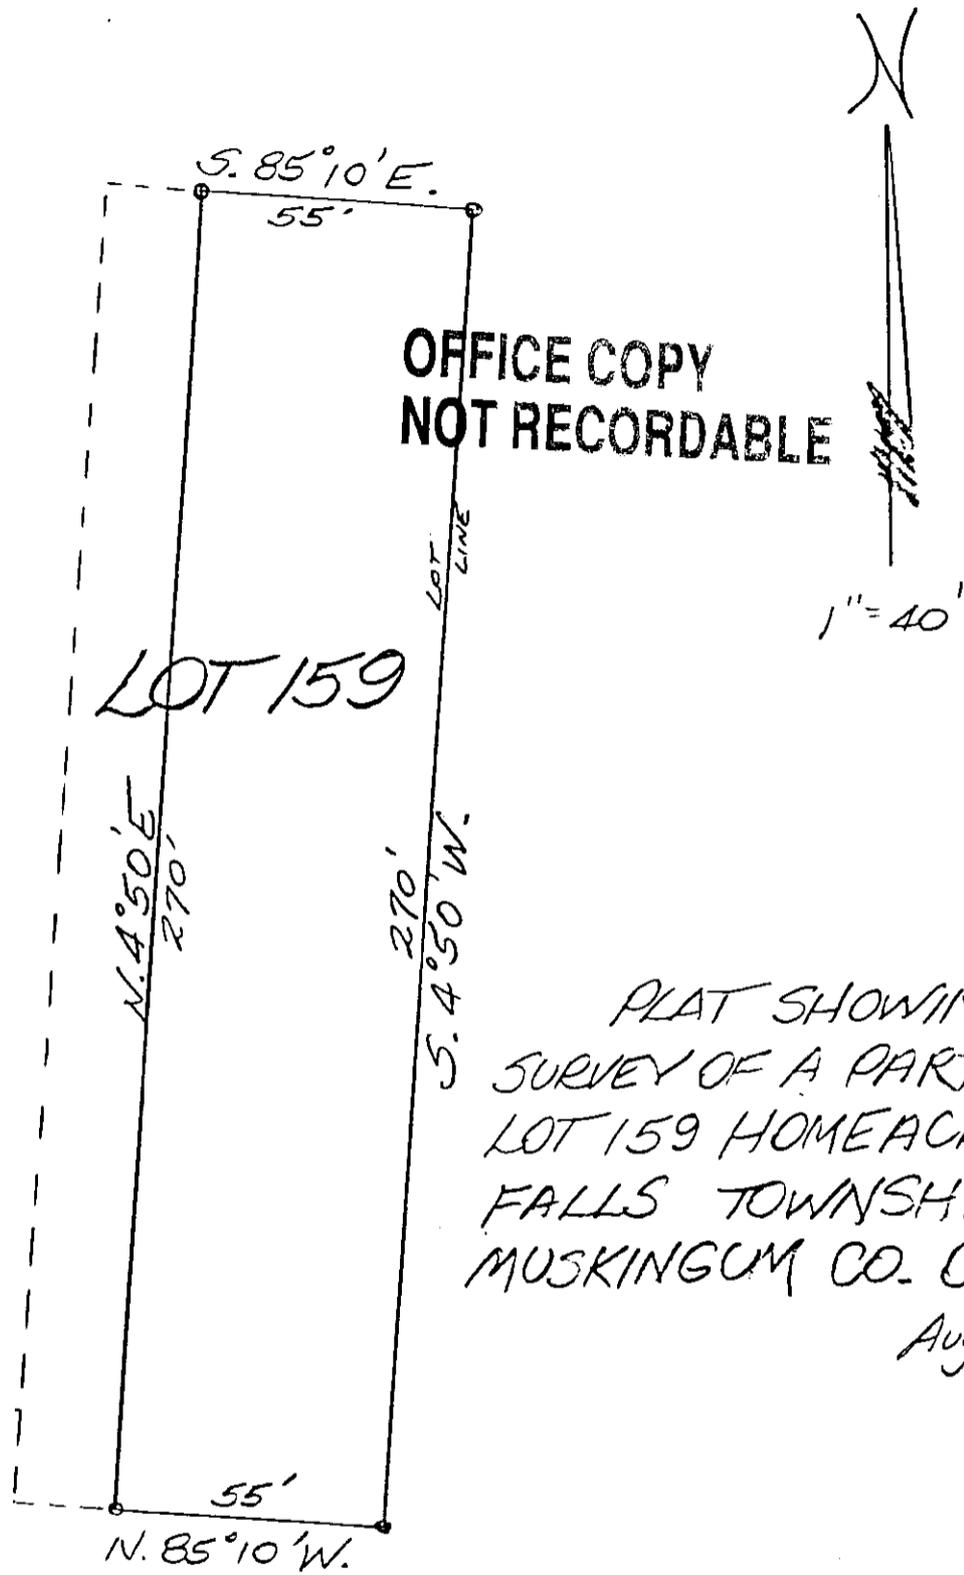

OFFICE COPY
NOT RECORDABLE

LOT 159

PLAT SHOWING
SURVEY OF A PART OF
LOT 159 HOMEACRES
FALLS TOWNSHIP
MUSKINGUM CO. OHIO

Aug. 31, 1984

GARDEN ROAD