


Phone and Fax: 740-453-8448

L. Peter Dinan & Associates
1705 EAST PIKE
Zanesville, Ohio 43702

SURVEYING & MAPPING

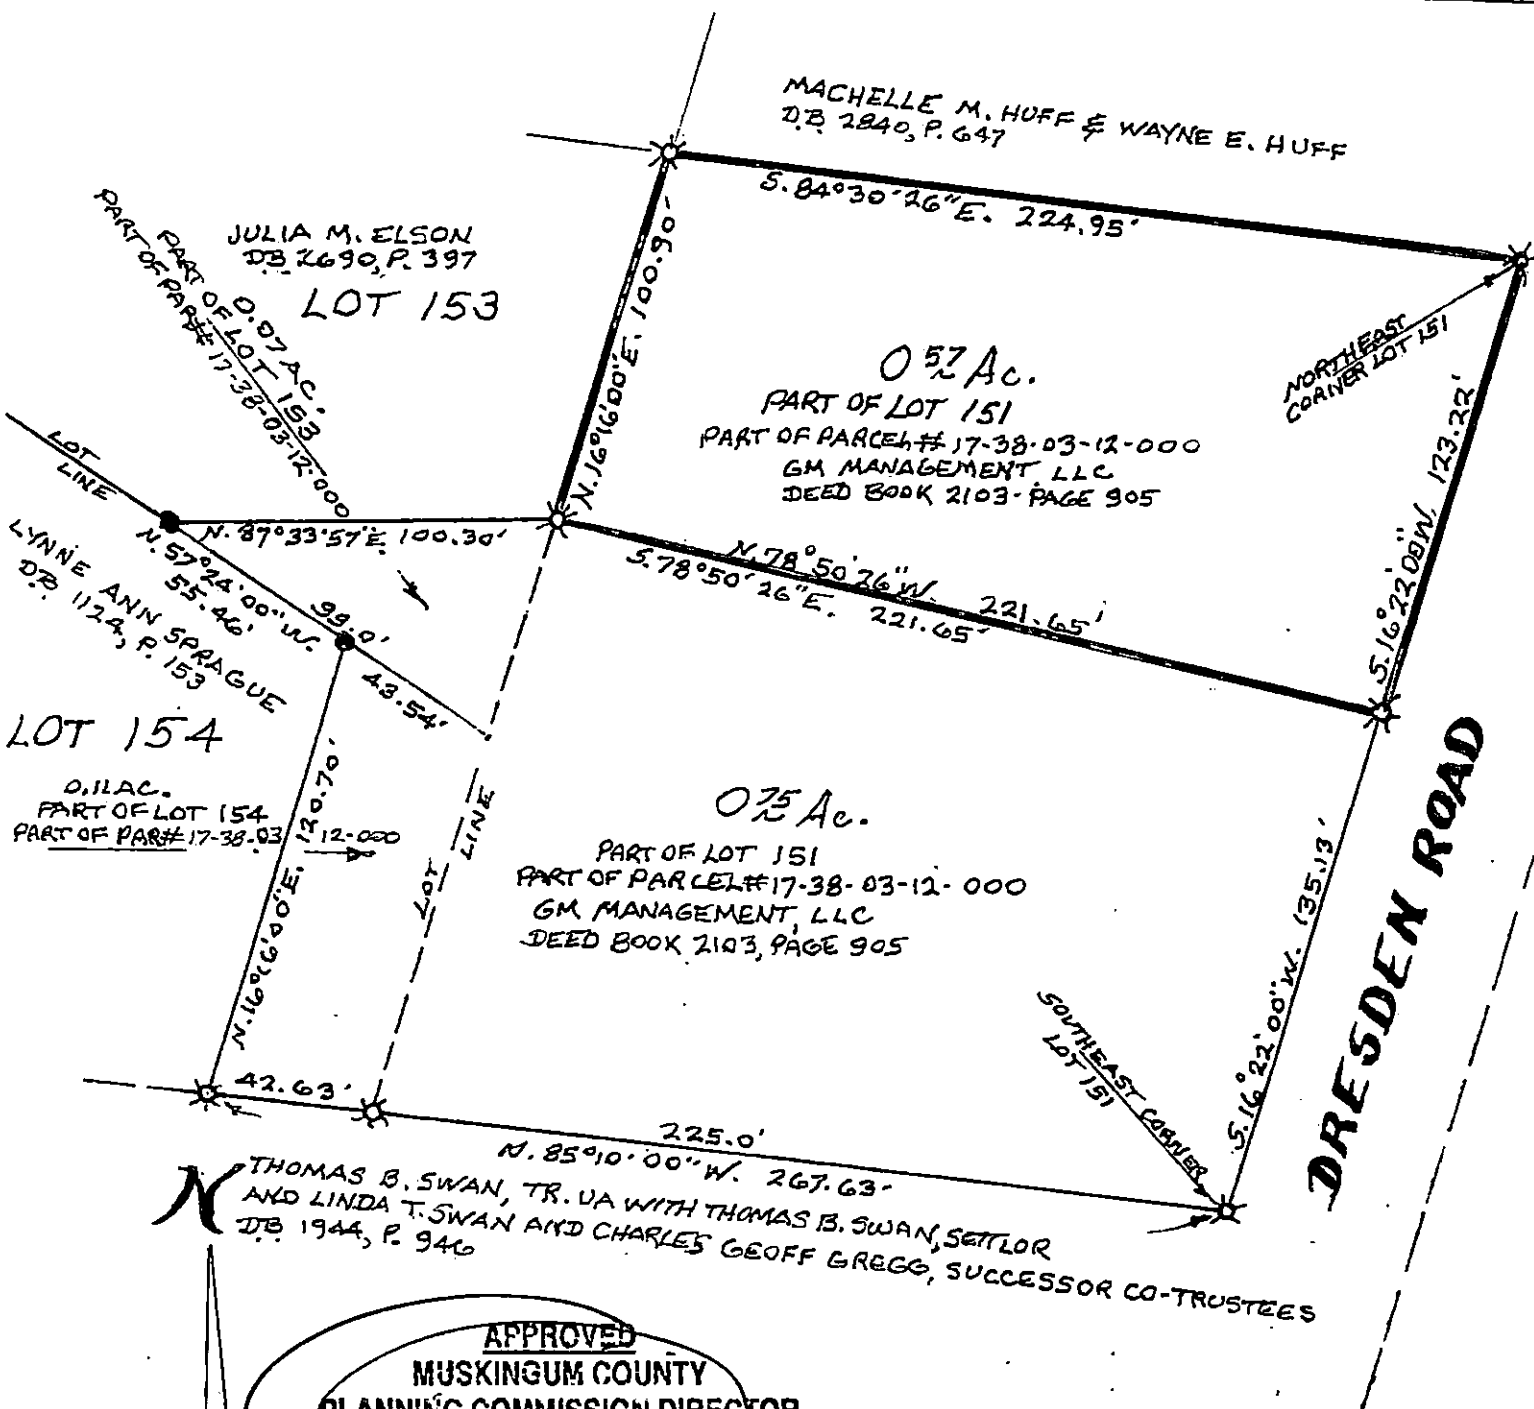

THOMAS B. SWAN, TR. UA WITH THOMAS B. SWAN, SETTLOR
AND LINDA T. SWAN AND CHARLES GEOFF GREGG, SUCCESSOR CO-TRUSTEES
D.B. 1944, P. 946

APPROVED
MUSKINGUM COUNTY
PLANNING COMMISSION DIRECTOR

2/1/22
Date

PART OF BLAIRMONT NO. 3
FALLS TOWNSHIP
MUSKINGUM COUNTY
STATE OF OHIO
MAR. 1, 2021

1"=50'
✱ IRON PIN (AXLE) FOUND
● IRON PIN SET

DESCRIPTION
APPROVED
By: De 3/1/2022



OFFICE COPY
NOT RECORDABLE
L. PETER DINAN
REGISTERED SURVEYOR #5451