


Phone and Fax: 740-453-8448

L. Peter Dinan & Associates
1705 EAST PIKE
Zanesville, Ohio 43702

SURVEYING & MAPPING

17-38-03-22-000

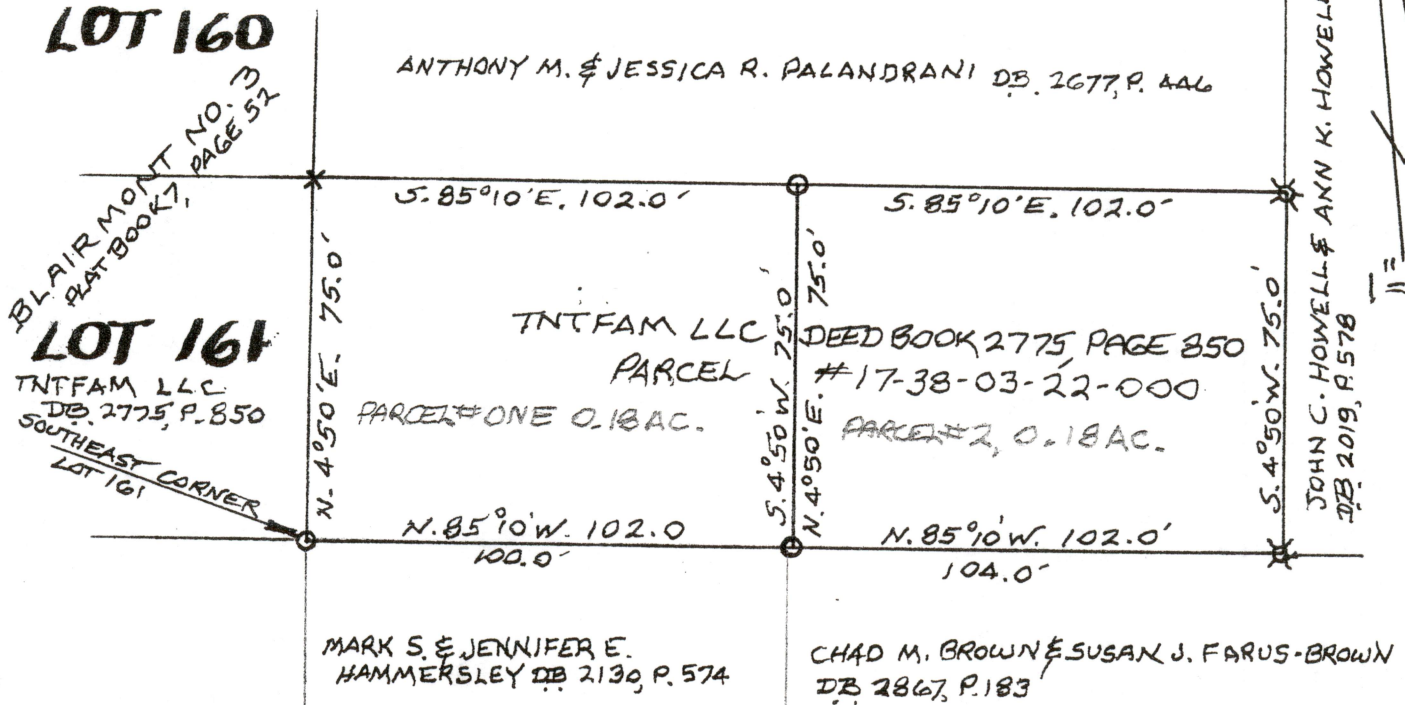

- AXLE FOUND
- IRON PIN SET
- NAIL IN TREE ROOT

APPROVED
MUSKINGUM COUNTY
PLANNING COMMISSION DIRECTOR

4/2/21
Date

Fee Paid

"Not to be used as a separate building site or transferred as an independent parcel in the future without planning commission approval in accordance with applicable subdivision regulations. Parcel to be combined to Auditor's Parcel Number - - - - ."

DESCRIPTION

APPROVED

By: Mr. J. H. H. H.

PART OF
QTR. TWP. 2, TWP. 1, R. 7
IN FALLS TOWNSHIP
MUSKINGUM COUNTY
STATE OF OHIO
MAR. 12, 2021



OFFICE COPY
NOT RECORDED
L. PETER DINAN
REGISTERED SURVEYOR # 5451