

CANNON LAND SURVEYING

7945 TWP RD. 114 NE
NEW LEXINGTON, OHIO 43764
614-342-2835

See plat attached.

Iron pins set are 5/8 inch rebar with plastic identification caps.

Bearings are based on the West line of Lot 15 in John N. Sebaugh's Sub. (Plat Book 9, Pg. 45) as being South 04 Degrees 00 Minutes 00 Seconds West.

This description was written from a survey made May 20, 1993.

Parcel # All 17-39-04-44

~~OFFICE COPY~~
Kevin Cannon
~~NOT RECORDABLE~~

5/20/93
Date



DESCRIPTION APPROVED
FOR AUDITOR'S TRANSFER

BY

A. R. Smith


5-24-93

anon Land Surveying

7945 Twp. Rd. 114 NE
New Lexington, Ohio 43764
(614) 342-2835

Data References: U.S.G.S. Maps, Tax Maps, Deed Descriptions, and Existing Monumentation.

This Survey is Subject to any Facts That May be Disclosed by a Full and Accurate Title Search.

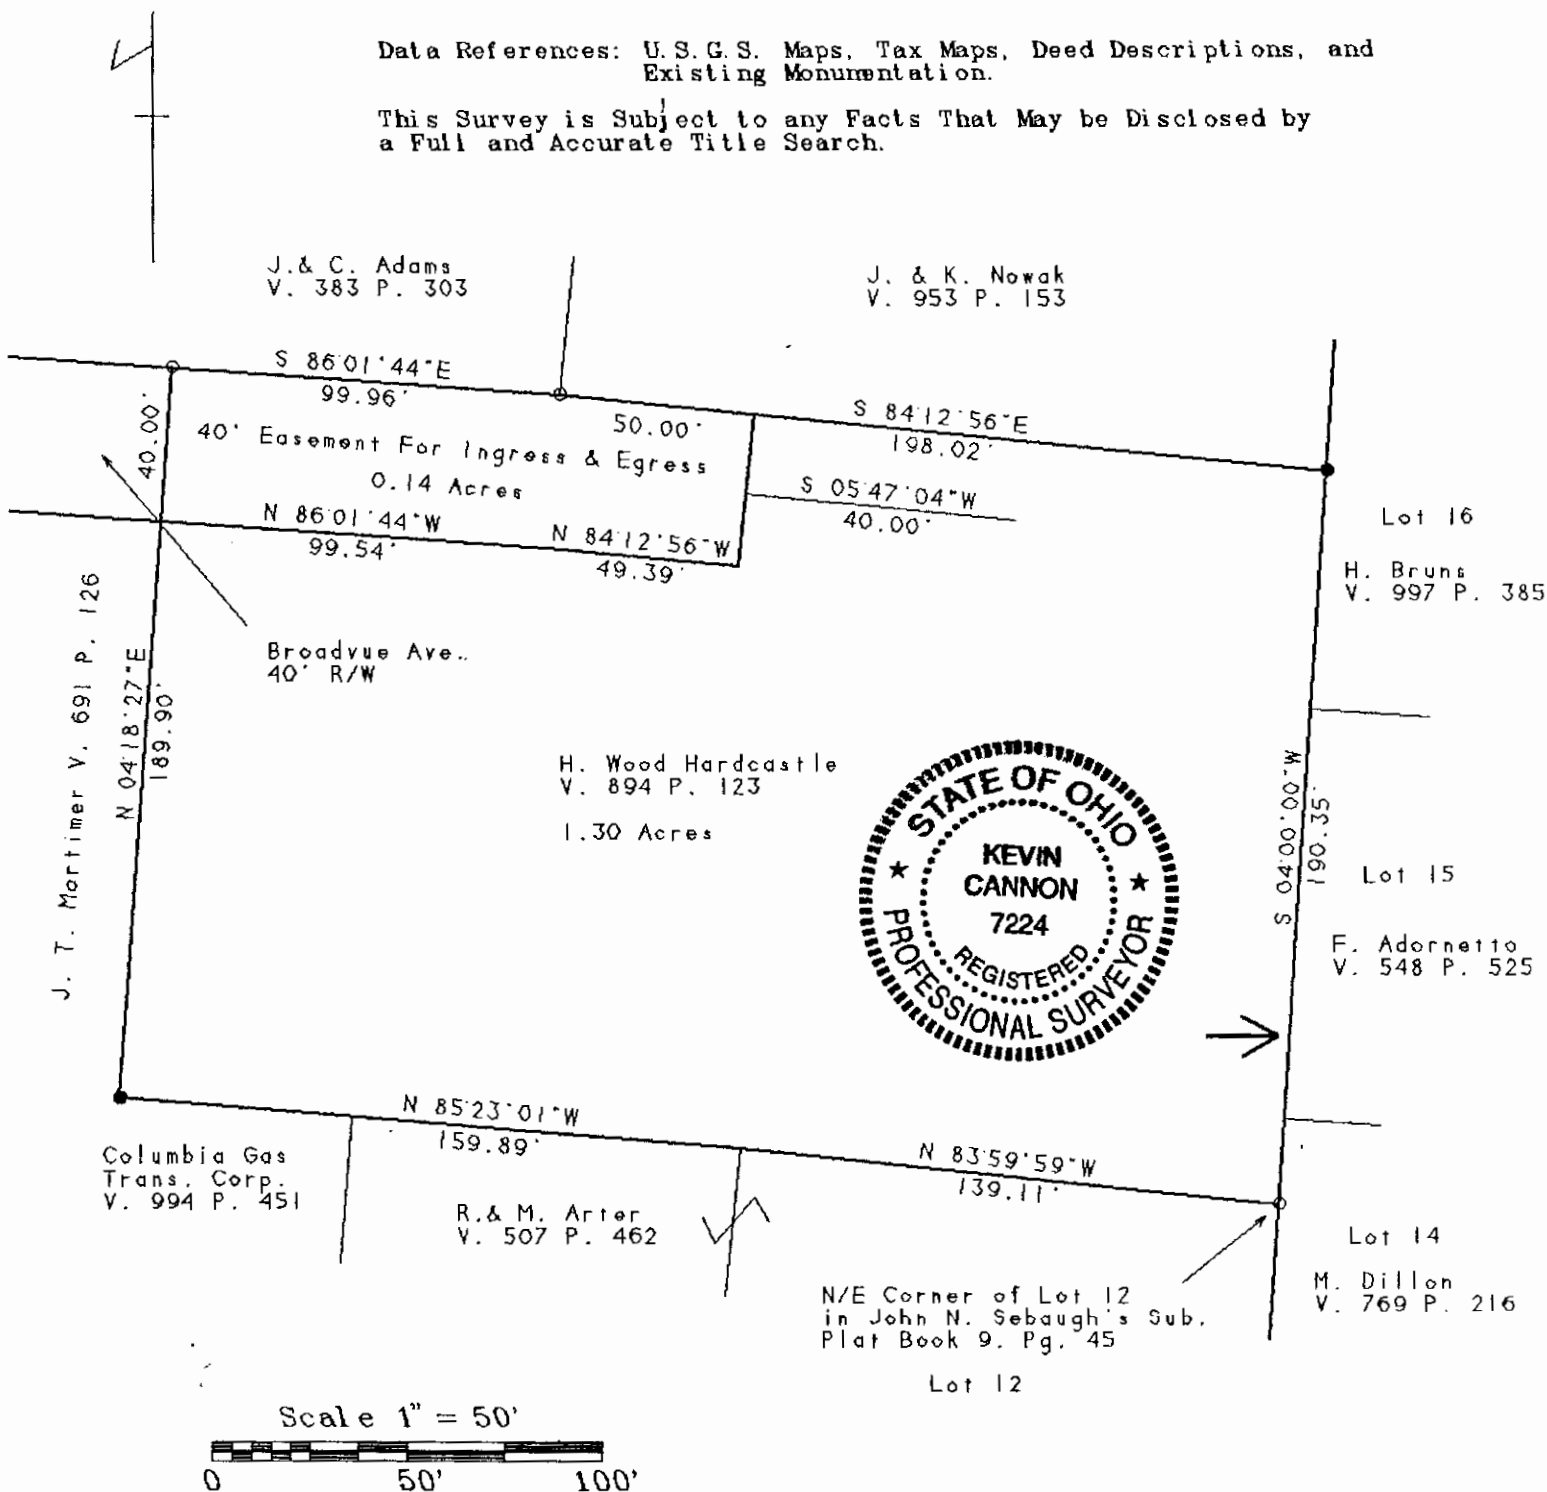

Legend

OFFICE COPY
NOT RECORDABLE

5/20/93
Date

Survey For: Jim Hardcastle
State: Ohio
County: Muskingum
Township: Falls
T-1 R-7 Lot: N/A
Section: Qtr. Twp. 2
City or Village: Zanesville
Subdivision: N/A
Parcel #17-39-04-44

DESCRIPTION APPROVED
FOR AUDITOR'S TRANSFER

BY *Ad Smith*
5-24-93

- Iron Pin Set
- 5/8" Rebar W/Cap
- Iron Pin Found
- ⊗ Post
- ▲ R.R. Spike Set
- △ R.R. Spike Found
- ⊙ Drilled Hole 5/8"
- Stone Found
- PK Nail Set
- ⊙ PK Nail Found
- ×× Fence
- Basis Of Bearings