

17-39-05-04-000 A

SITUATED IN

The State of Ohio, County of Muskingum
Township of Falls, being all of Lot 6 and part of Lot 12
Upper Highland (PBB, Page 1).


ReSurvey

BASIS OF BEARING

Bearings & distances are based on State Plane Grid Coordinates,
NAD83, Ohio South, per GPS Observation.

REFERENCES

* As Noted on Plat
www.muskingumcountyauditor.org
www.mceo.org
<http://recorder.muskingumcounty.org>

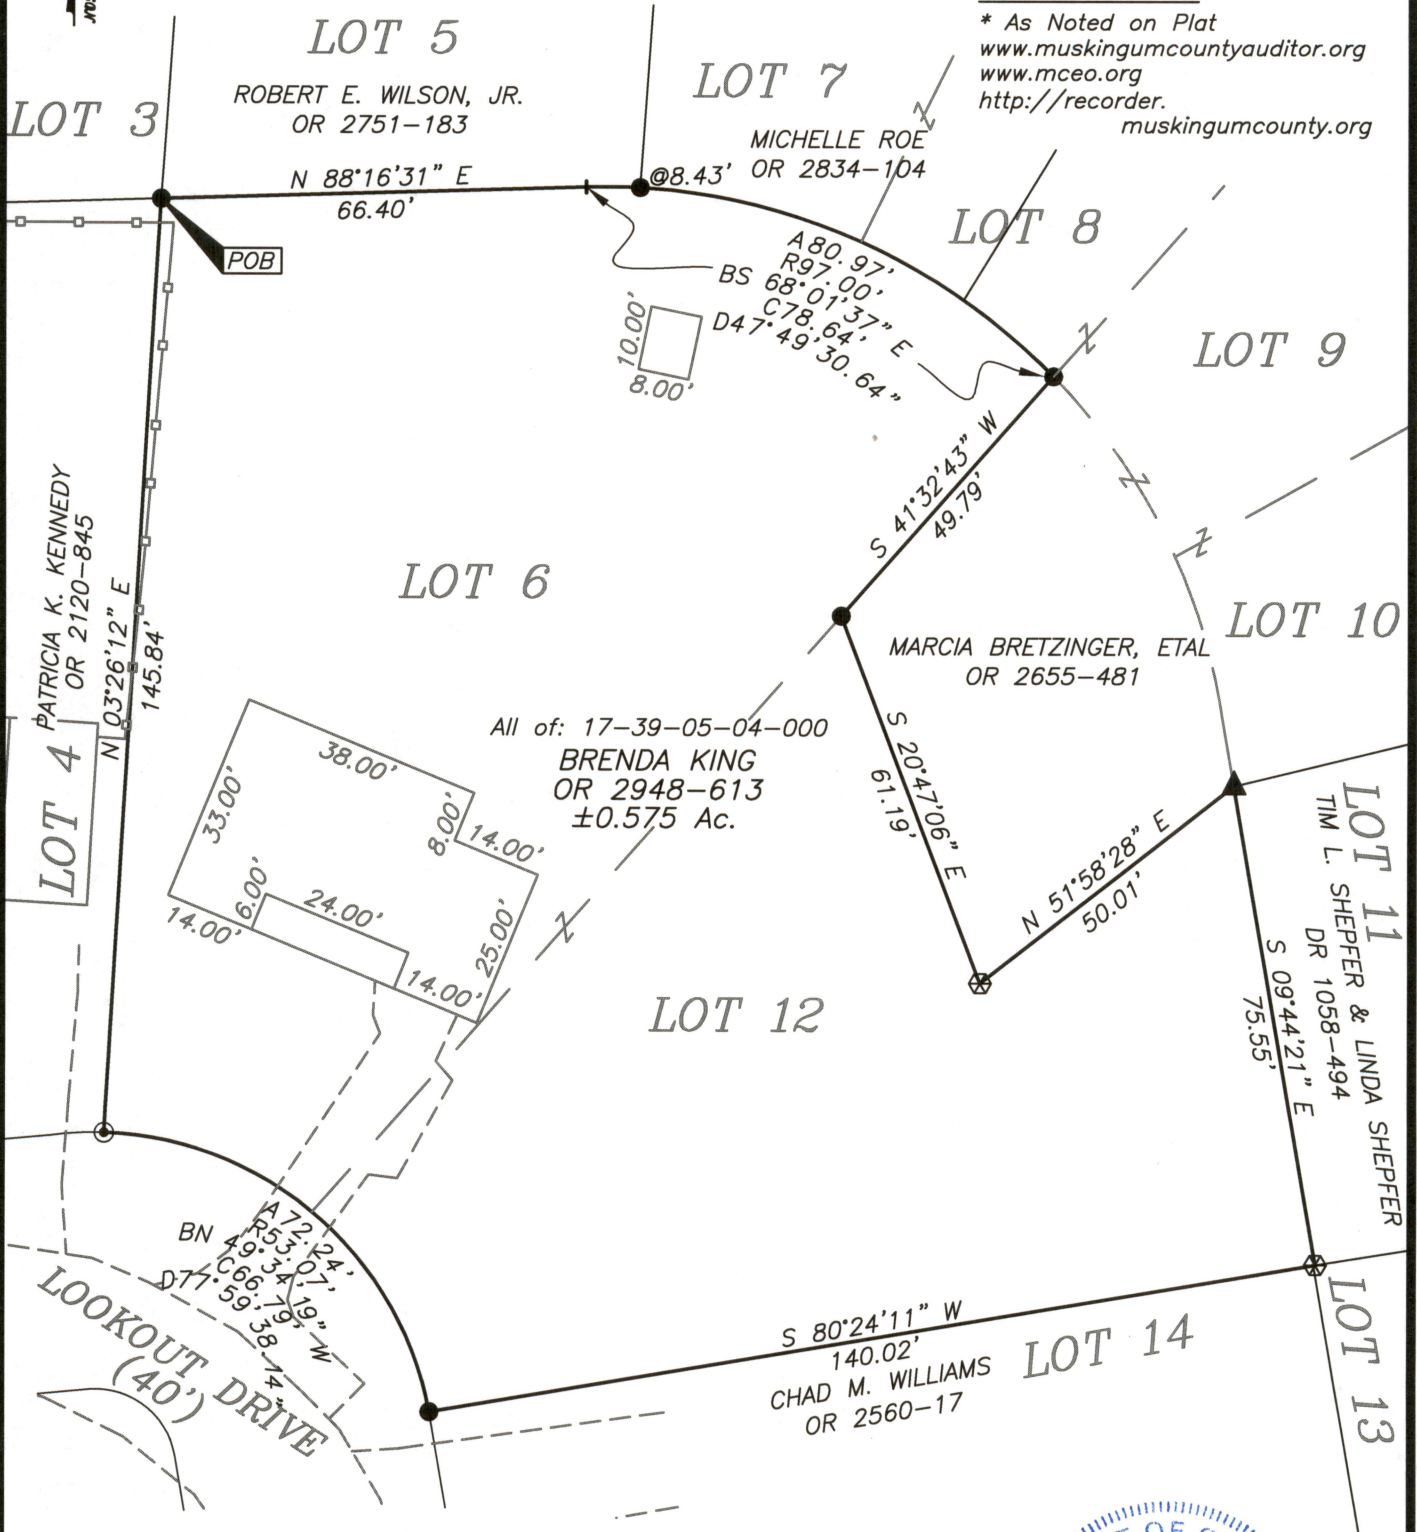

LEGEND

- ▲ Roof Bolt Found
- Iron Pin Found
- Pipe Found w/cap
- ⊠ Stone Found
- Z- Property Hook
- ⊙ Iron Pin Set
- Ex. Fence

DESCRIPTION

APPROVED


By: *[Signature]*

Brian Kelly McPeck
Reg. Surveyor No. 8517



OFFICE COPY
NOT RECORDABLE
Date: 11/30/20

Graphic Scale

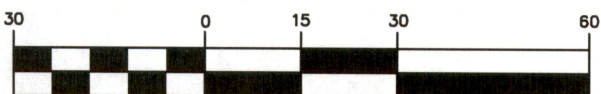

(IN FEET)

1 inch = 30 ft.

MCPEEK LAND SURVEYING LLC
www.mcpeeklandsurveying.com
email: brian@mcpeeklandsurveying.com
340 Robin Hood Ln., * Zanesville, Oh 43701 * 740.704.6073