


Base of Bearings is State Plane GND
From a solar observation and GPS
used on survey-NAD83 State Plane
Coordinates -South Zone using MUSK.MON 06-101

- rebar found no cap
- 5/8" rebar capped Graves #5792
- I.P. found in Conc.
- ⊗ Axle found



REFERENCE LIST
OR 1826, Pg. 902
PLAT OF BLAIRMONT
NO. 2 PB. 7, Pg. 17
SURVEYS USED
JR MARSHALL #5307
L.P. DINAN #5451
AUDITORS AERIAL-TAX MAP
ZANE WEST QUAD.

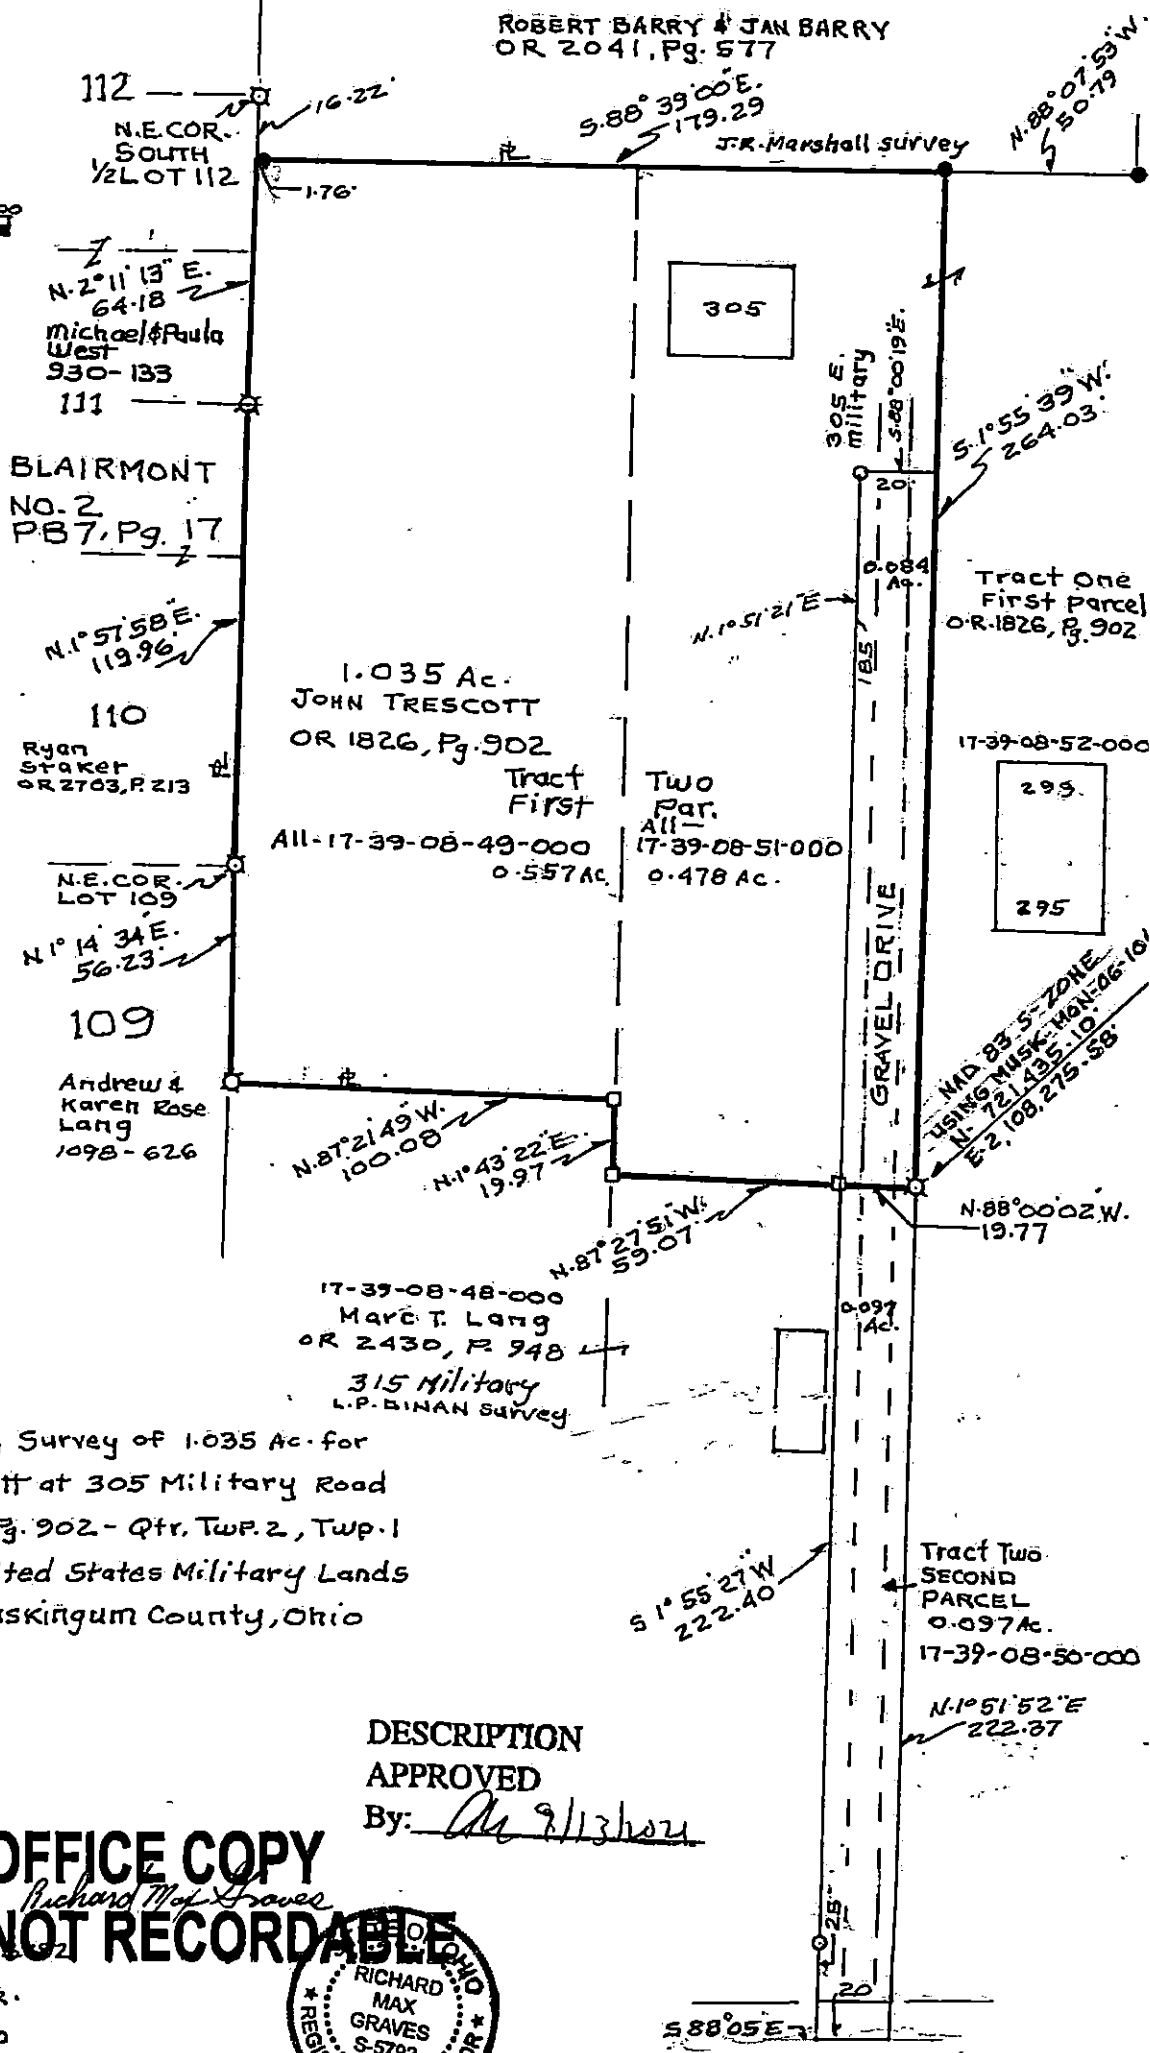

MAP Showing Survey of 1.035 Ac. for
John Trescott at 305 Military Road
in O.R. 1826, Pg. 902 - Qtr. Twp. 2, Twp. 1
Range 7 United States Military Lands
Falls Twp. Muskingum County, Ohio

DESCRIPTION
APPROVED
By: Richard M. Graves

SURVEYED MAY 2017
RICHARD MAX GRAVES
REGISTERED SURVEYOR #5792
2925 KENLO WOODS DR.
NASHPORT, OHIO 43830
Phone 740 454 1029

OFFICE COPY
NOT RECORDABLE

