

Jack & Violet Cohen
East Lot
8/4/87

Situated in the State of Ohio, County of Muskingum, Township of Falls, part of Quarter Township 2, Township 1, Range 7, bounded and described as follows:

Commencing at the Southwest corner of Lot No. Eleven (11) of Sebaugh Subdivision, Plat Book 9, Page 45; thence North $0^{\circ} 00' 00''$ West 5.77 feet to an iron pin found at the Southeast corner of G. E. Swope property; thence North $90^{\circ} 00' 00''$ West 57.43 feet to an iron pin set the place of beginning; thence South $0^{\circ} 00' 00''$ East 486.40 feet passing an iron pin set at 471.27 feet; thence along Military Road North $90^{\circ} 00' 00''$ West 89.56 feet; thence North $0^{\circ} 00' 00''$ West 486.40 feet to an iron pin set passing an iron pin at 15.13 feet; thence North $90^{\circ} 00' 00''$ East 89.56 feet to the place of beginning, containing 1.00 acres more or less.

Bearings are based on the West line of Lot No. Eleven (11) of Sebaughs Subdivision bearing South $0^{\circ} 00' 00''$ East.

Being all of Auditor's Parcel No. 18-17-39-08-58-000.

Survey & Description


*OFFICE COPY
NOT RECORDABLE*
R. L. Daniels
Registered Surveyor No. 5410

DESCRIPTION APPROVED
FOR AUDITOR'S TRANSFER

BY *J. J. Hamble*
8-5-87

Surveyed by R. L. Daniels
8-5-87

Surveyed by R. L. Daniels
8-5-87

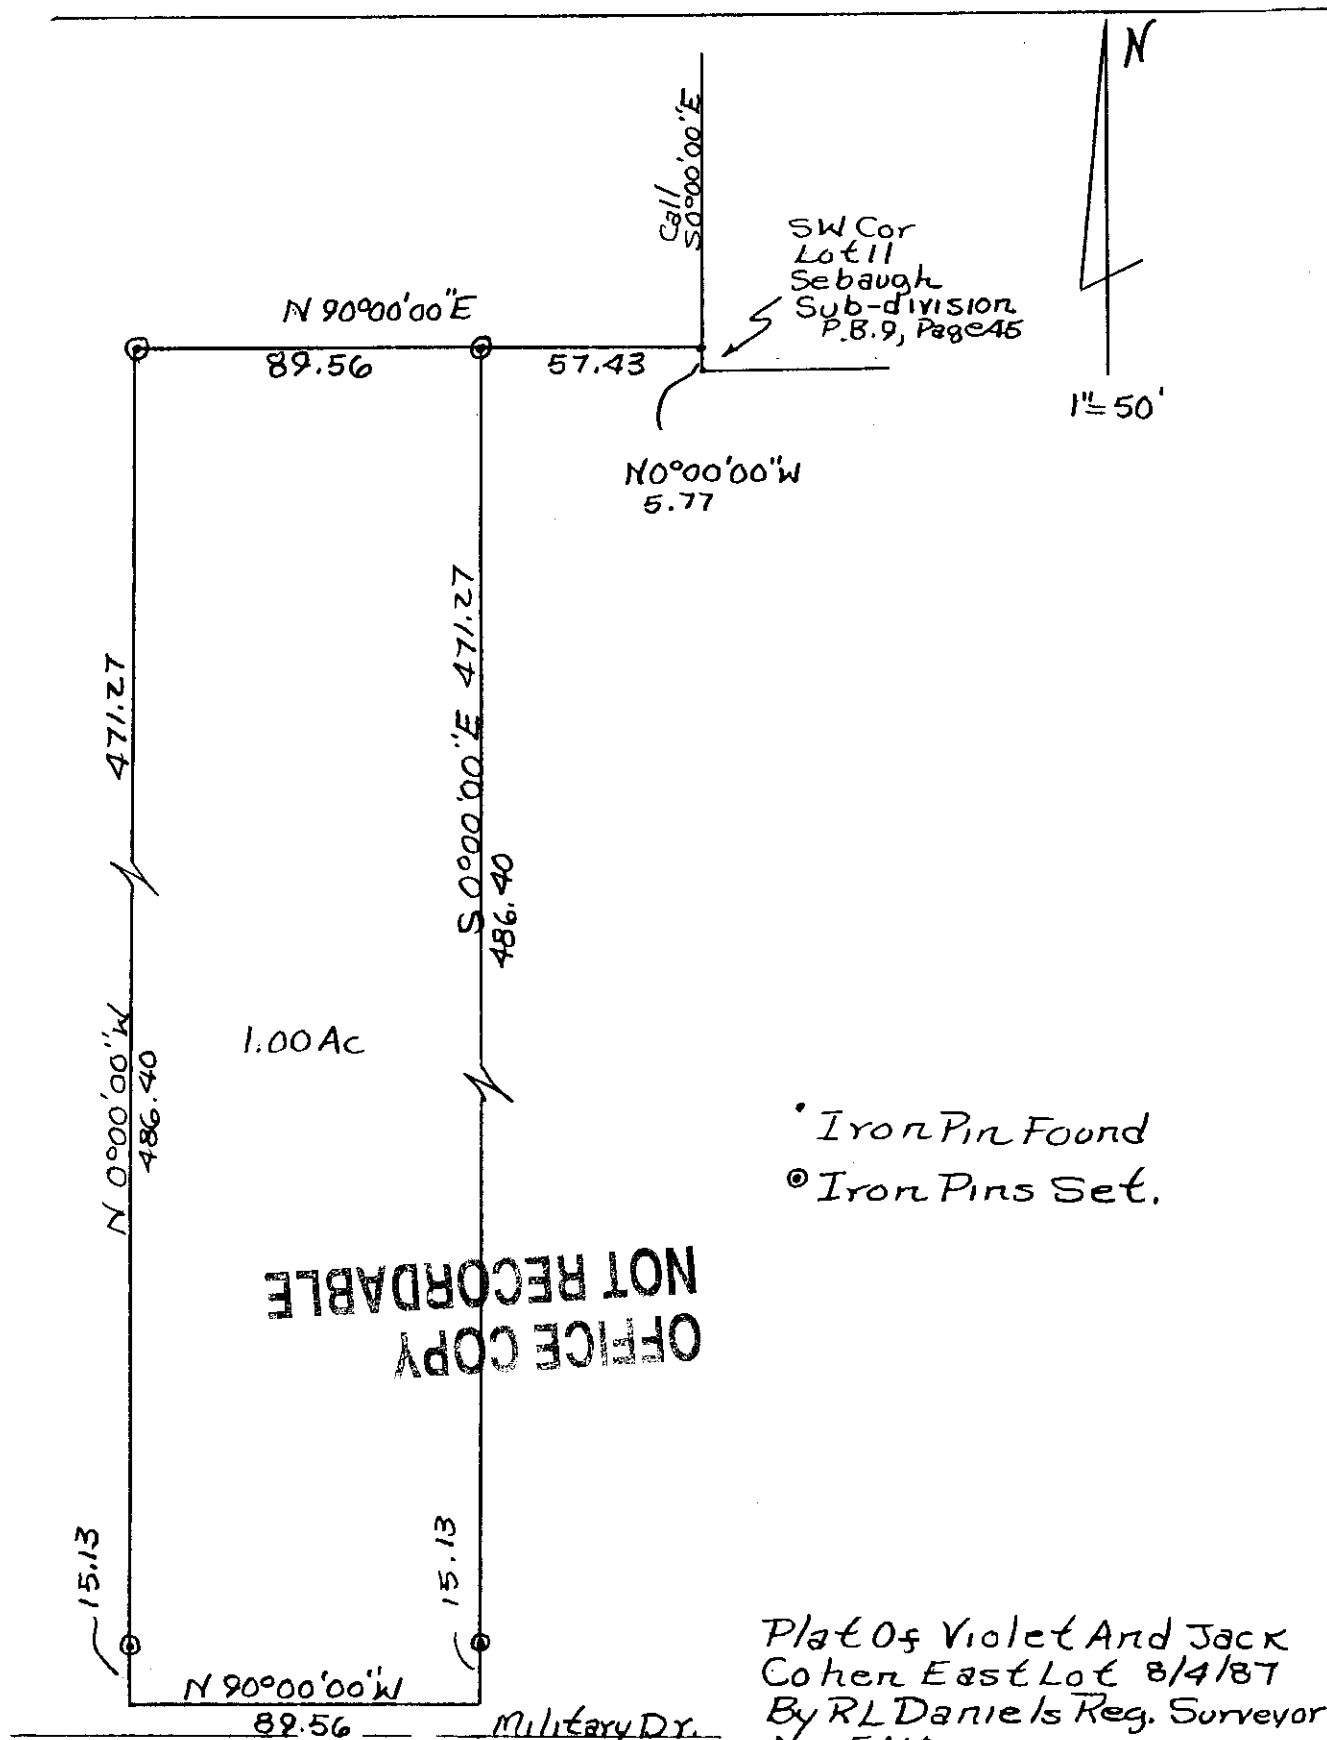

* Iron Pin Found
© Iron Pins Set.

OFFICE COPY
NOT RECORDABLE

Plat of Violet And Jack
Cohen East Lot 8/4/87
By R. L. Daniels Reg. Surveyor
No. 5410
Muskingum County, Falls
Township, Quarter Township 2,
Range 7, Township 1

DESCRIPTION APPROVED
FOR AUDITOR'S TRANSFER

BY J. L. Daniels
8-5-87