


17-51-03-18 ✓ 17-51-03-13 ✓
17-51-03-17 ✓ 17-51-03-11 ✓
17-51-03-19 ✓ 17-51-03-12 PS
17-51-03-20 ✓
17-51-03-51 ✓
17-51-03-52 ✓

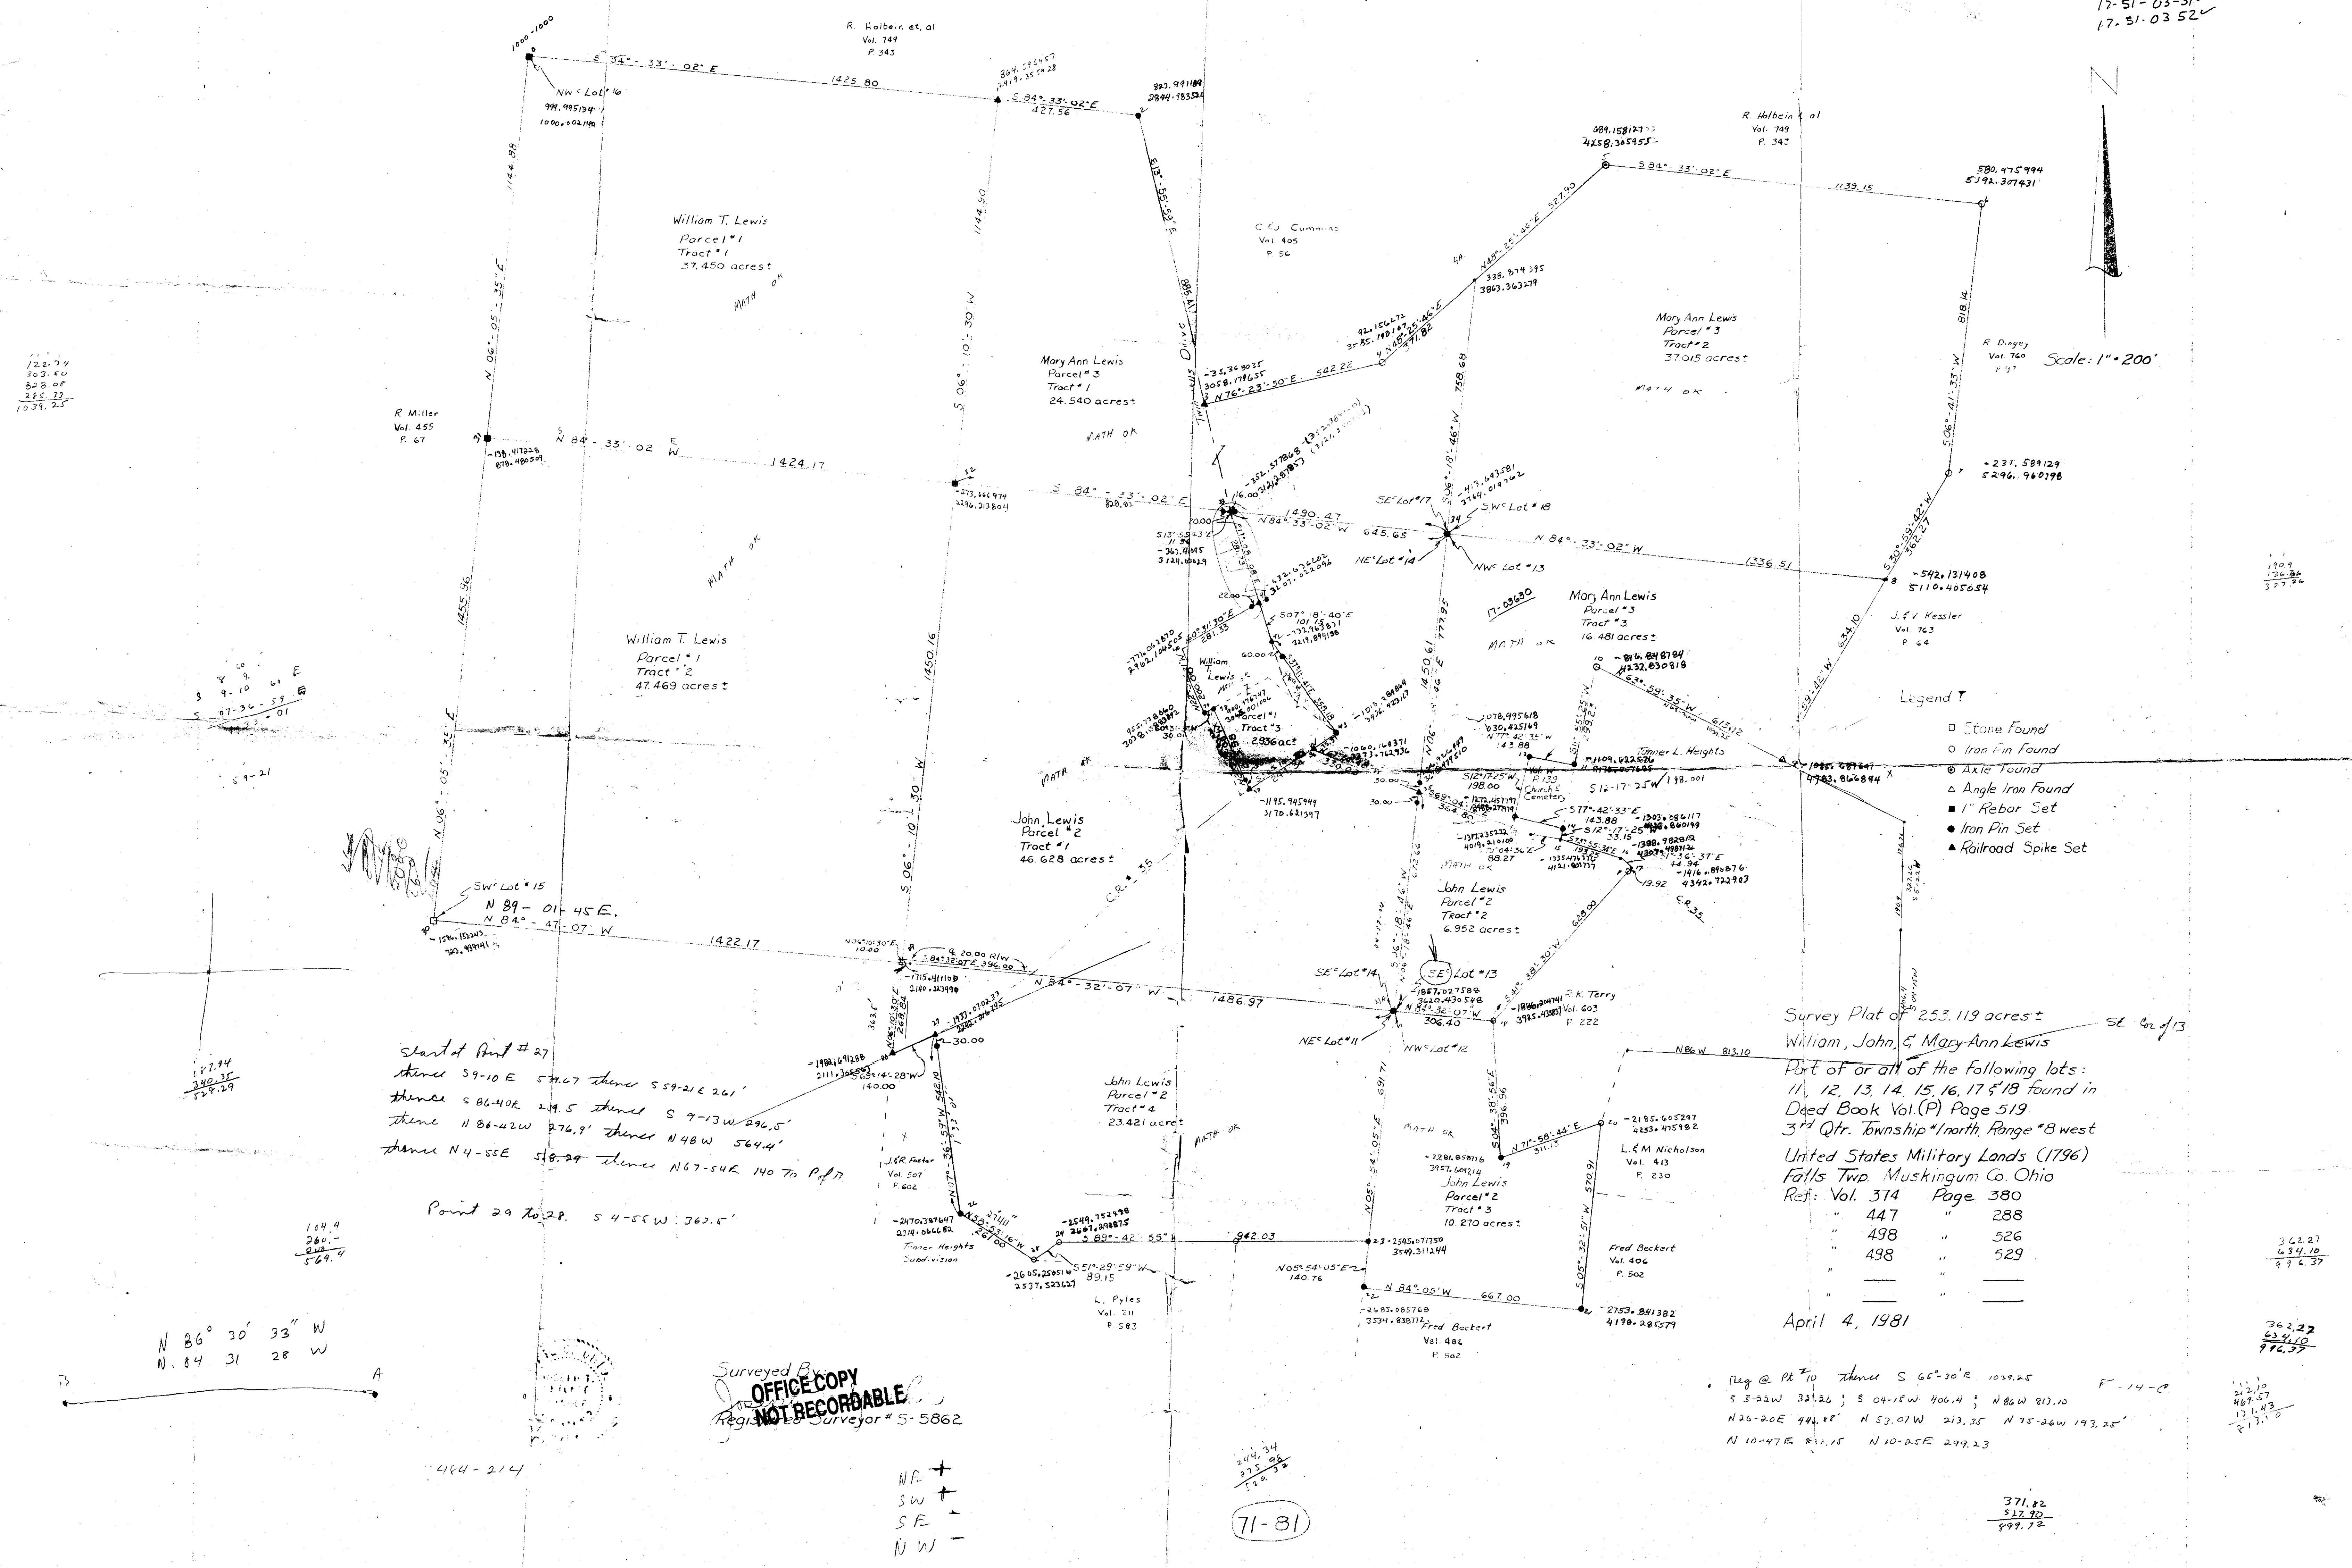

Survey Plat of 253.119 acres ±
William, John, & Mary Ann Lewis SE Cor of 13

Part of or all of the following lots:
11, 12, 13, 14, 15, 16, 17, 18 found in
Deed Book Vol. (P) Page 519
3rd Qtr. Township #1 north, Range #8 west
United States Military Lands (1796)
Falls Twp. Muskingum Co. Ohio
Ref: Vol. 374 Page 380

"	447	"	288
"	498	"	526
"	498	"	529
"	<u> </u>	"	<u> </u>
"		"	

April 4, 1981

Reg @ Pt 10 Thence S 65° 30' E 1039.25
S 8° 32' W 321.26; S 04° 18' W 406.4; N 86° W 813.10
N 26° 20' E 406.88' N 53° 07' W 213.35 N 75° 26' W 193.25'
N 10° 47' E 211.15 N 10° 25' E 299.23

$$\begin{array}{r} 371.82 \\ 527.90 \\ \hline 899.72 \end{array}$$
$$\begin{array}{r} 362.27 \\ 634.10 \\ \hline 996.37 \end{array}$$

71-81

Surveyed By: *[Signature]*
OFFICE COPY
NOT RECORDABLE
 Registered Surveyor # 5-5862

NE +
SW +
SE -
NW -