

17-52-03.11-001 B

SITUATED IN

The State of Ohio, County of Muskingum
Township of Falls, and being a part
of Qtr. Twp. 3, T1, R8.

BASIS OF BEARING

Bearings are based on State Plane Grid Coordinates,
NAD83, Ohio South, per GPS Observation.

A- TYLER J. HUBER
OR 2358-348


B- MARK D. WEISER & DEBRA K. WEISER
OR 1712-23

C- GERALD SCHOOP & BETH SCHOOP
DR 1111-35

D- TOM V. WILLIAMS
DR 1081-232

E- RICHARD GRAVES & KAREN GRAVES
OR 2378-915

F- KRISTIN S. RICHARDS & SHERRY L. RICHARDS
OR 2798-54

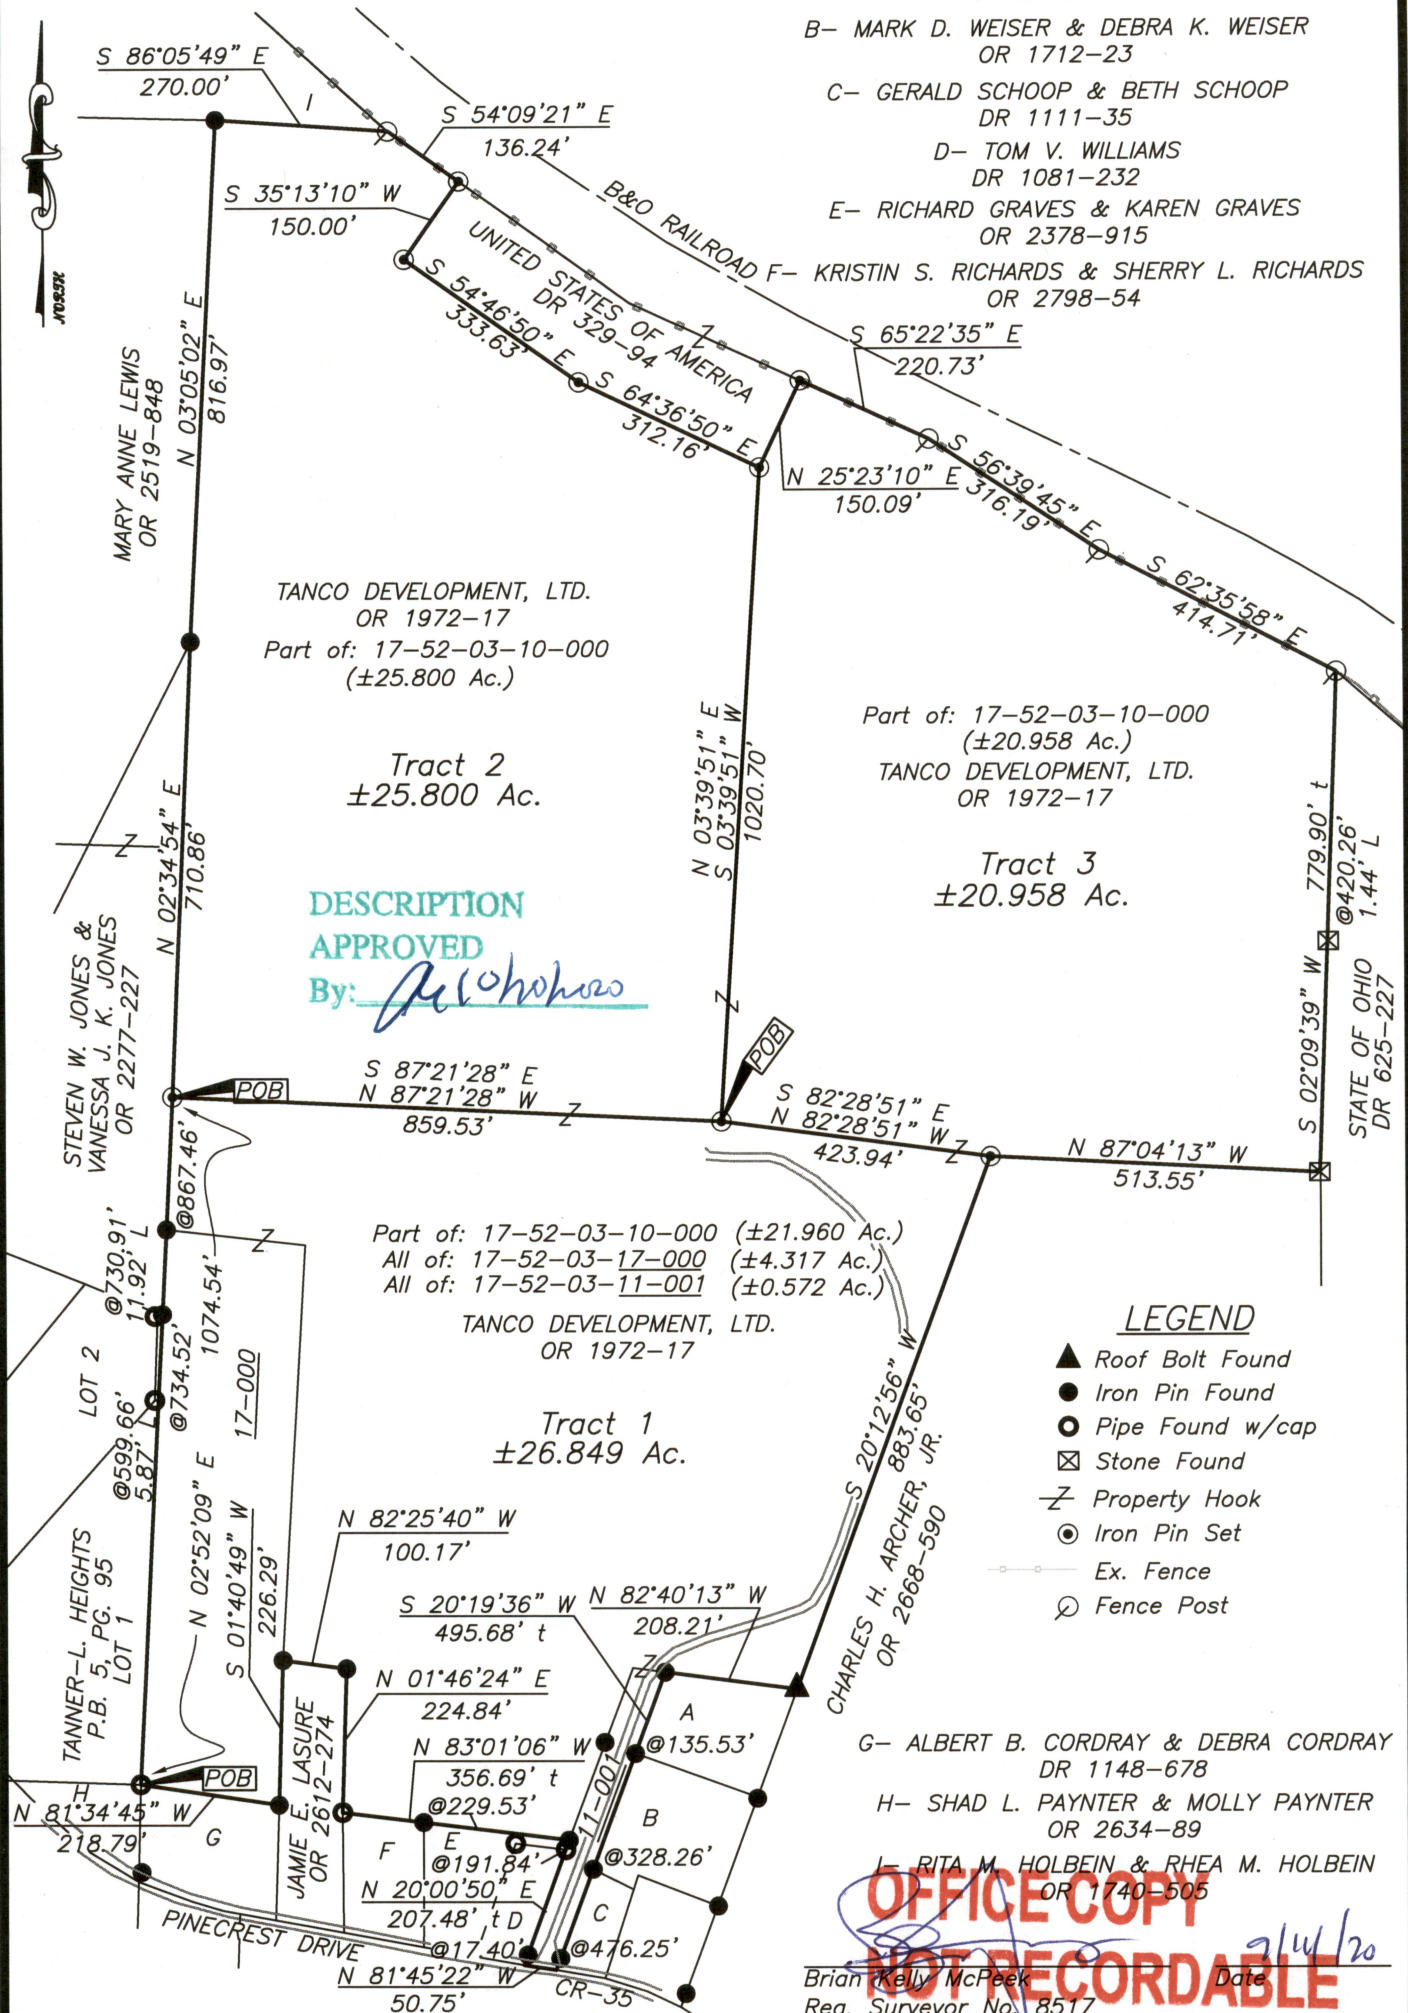

DESCRIPTION
APPROVED

By: *[Signature]*

LEGEND

- ▲ Roof Bolt Found
- Iron Pin Found
- Pipe Found w/cap
- ⊠ Stone Found
- Z- Property Hook
- ⊙ Iron Pin Set
- Ex. Fence
- Fence Post

G- ALBERT B. CORDRAY & DEBRA CORDRAY
DR 1148-678

H- SHAD L. PAYNTER & MOLLY PAYNTER
OR 2634-89

I- RITA M. HOLBEIN & RHEA M. HOLBEIN
OR 1740-505

Brian Kelly McPeck
Reg. Surveyor No. 8517

OFFICE COPY
NOT RECORDABLE

7/14/20

Graphic Scale



(IN FEET)

1 inch = 400 ft.

REFERENCES

* As Noted on Plat
www.muskingumcountyauditor.org
www.mceo.org
<http://recorder.muskingumcounty.org>



**MCPEEK
LAND
SURVEYING**

www.mcpeeklandsurveying.com
email: brian@mcpeeklandsurveying.com
340 Robin Hood Ln., * Zanesville, Oh 43701 * 740.704.6073