

JOHN R. MARSHALL  
REGISTERED SURVEYOR  
530 LONGVIEW AVENUE  
ZANESVILLE, OHIO

Situated in the State of Ohio, County of Muskingum and Township of Falls.

Being a part of quarter township 4, township 1, range 8, bounded and described as follows:

commencing at the northwest corner of said quarter township 4; thence south along the west line of said quarter township a distance of 4187.13 feet to a point; thence south 44 degrees 30 minutes east along the easterly right of way line of the old central ohio railroad a distance of 1645.00 feet to a point; thence south 47 degrees 33 minutes 25 seconds west a distance of 25.00 feet to an iron pin; thence south 42 degrees 36 minutes 16 seconds east a distance of 475.39 feet to an iron pin; thence south 43 degrees 41 minutes 11 seconds east a distance of 550.25 feet to an iron pin at the true place of beginning for the parcel herein intended to be described; thence north 45 degrees 47 minutes 46 seconds east a distance of 398.60 feet to the centerline of the licking river and passing through an iron pin at 239.59 feet; thence south 33 degrees 52 minutes 33 seconds east along said river a distance of 250.06 feet to a point; thence south 45 degrees 09 minutes 19 seconds west a distance of 356.05 feet to an iron pin and passing through an iron pin at 153.48 feet; thence north 43 degrees 41 minutes 11 seconds west a distance of 250.00 feet to the true place of beginning, containing Two and Fifteen (2.15) hunderths acres more or less.

Subject to the easements of all legal highway

This description was written August 6, 1987 by John R. Marshall registered surveyor No. 5307.

DESCRIPTION APPROVED  
FOR AUDITOR'S TRANSFER

BY J. L. Gamble

JK 8-12-87


JOHN R. WHELAN  
REG. SURVEYOR  
530 LONGVIEW AVE.  
ZANESVILLE, OHIO

3060 LICKING RD

LICKING RIVER

OFFICE COPY  
NOT RECORDABLE

SCALE 1"=60'

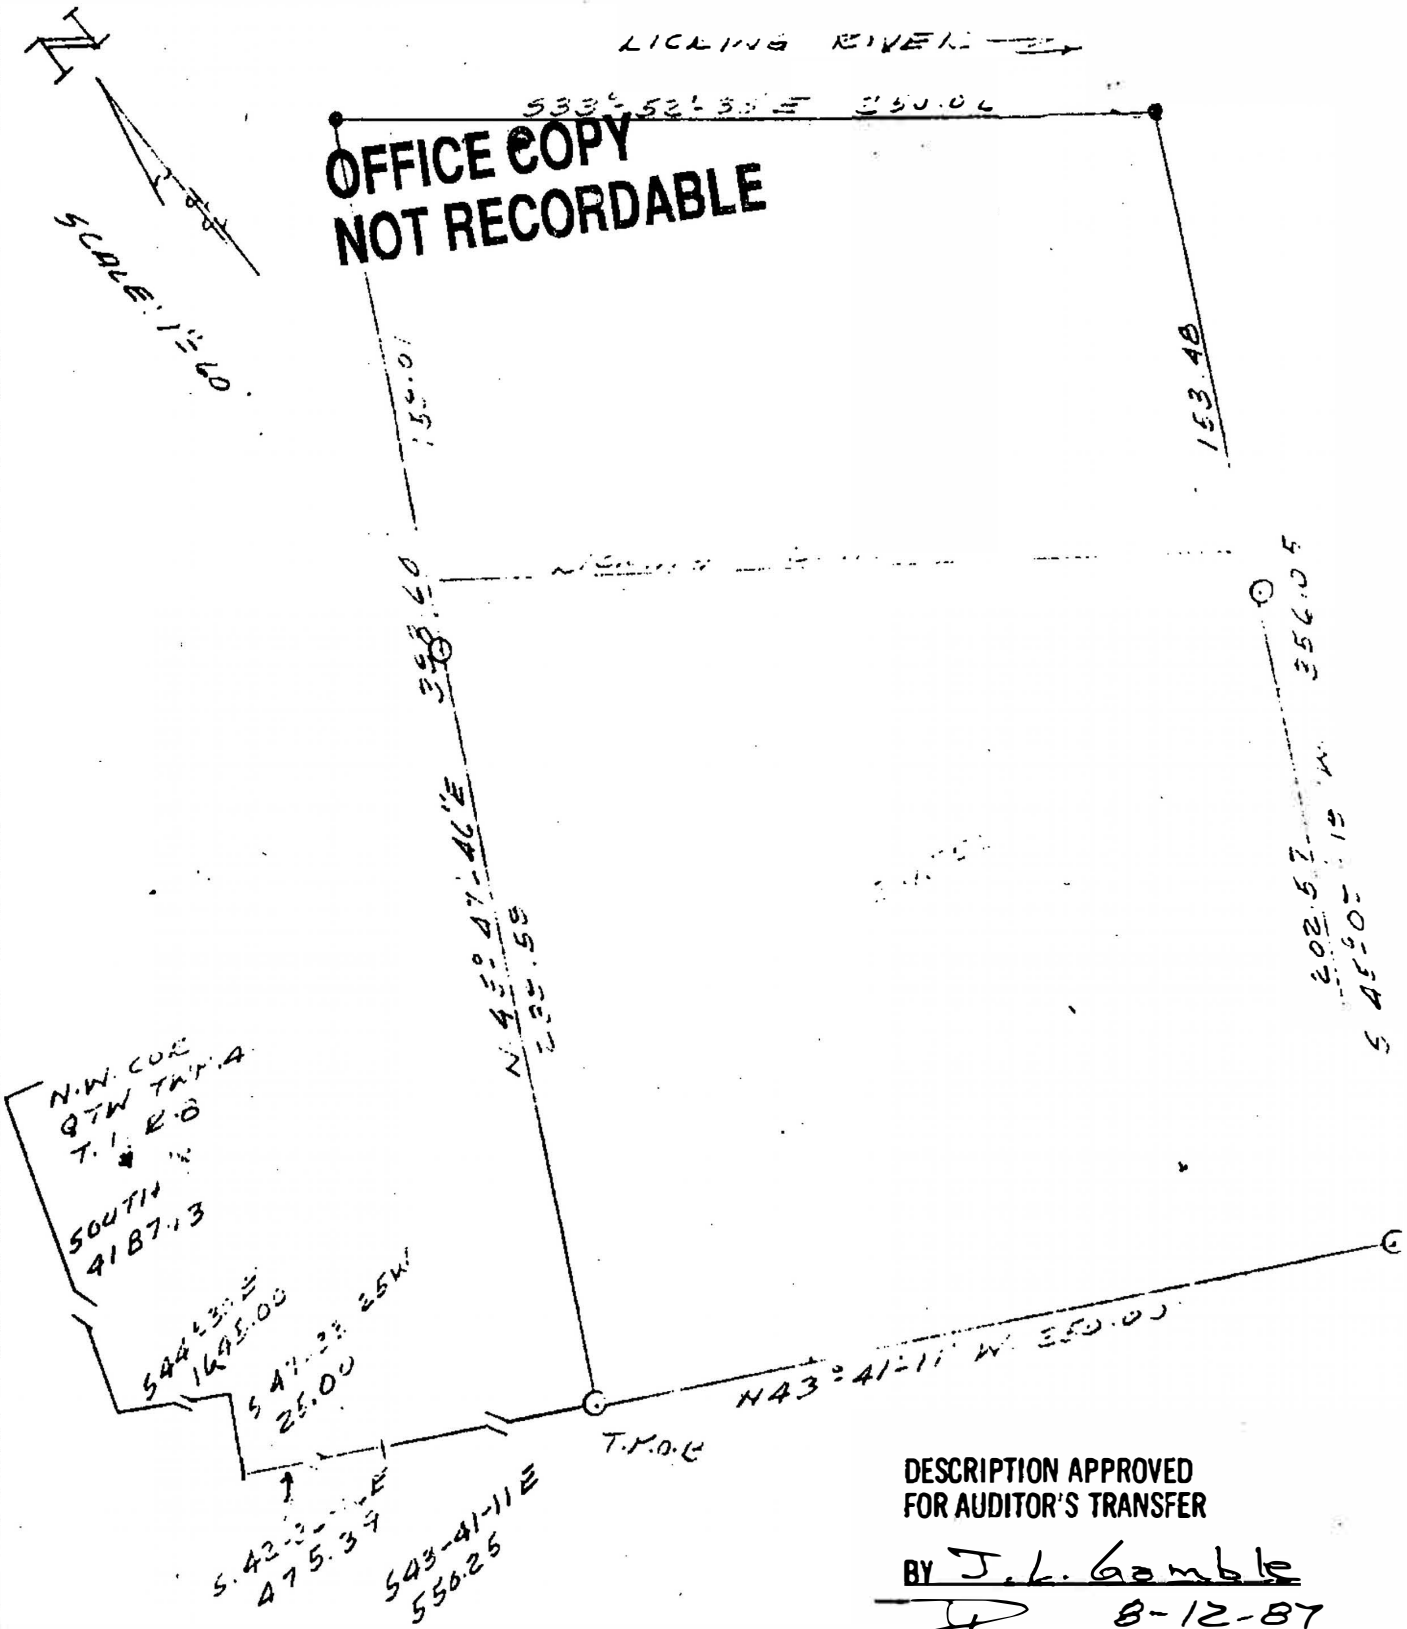

DESCRIPTION APPROVED  
FOR AUDITOR'S TRANSFER

BY J. L. Gamble  
8-12-87

NOT SHOWING  
2.15 ACRES

BEING A PART OF QUARTER  
TOWNSHIP 4, TOWNSHIP 1, RANGE  
8, FALLS TOWNSHIP, MUSKINGUM  
COUNTY, OHIO

DATE: AUGUST 6, 1987

OFFICE COPY  
NOT RECORDABLE