

17-53-D1-27

Eleanor George  
to  
Gerald M. Grubb  
9/14/86

N/A

Situated in the State of Ohio, County of Muskingum,  
Township of Falls, part of the North Half of Quarter  
Township 4, Township 1, Range 8, bounded and described  
as follows:

Commencing at a stone at the Southwest corner of Westgate  
Subdivision No. 3, Plat Book 8, Page 39; thence South  
41° 43' 29" West 928.33 feet to the center of Old State  
Route 146; thence along center of Old State Route 146  
North 11° 58' 33" West 372.05 feet to the place of  
beginning; thence South 72° 28' 36" West 234.00 feet  
passing iron pins found at 36.60 feet and 229.01 feet;  
thence North 15° 24' 57" West 57.52 feet to an axel  
found; thence North 72° 28' 57" East 243.83 feet to  
the center of State Route 146 passing an axel found  
at 212.53 feet; thence along center of said road South  
5° 46' 46" East 58.69 feet to the place of beginning,  
containing 0.32 acres more or less.

Bearings are based on those of Westgate Subdivision  
No. 3.

Being all of Auditor's Parcel No.


Survey & Description By: /s/ J. J. Grubb

OFFICE COPY  
NOT RECORDABLE

Recorder No. 5411

DESCRIPTION APPROVED  
for Auditor's transfer

By: J. J. Grubb  
9-17-87

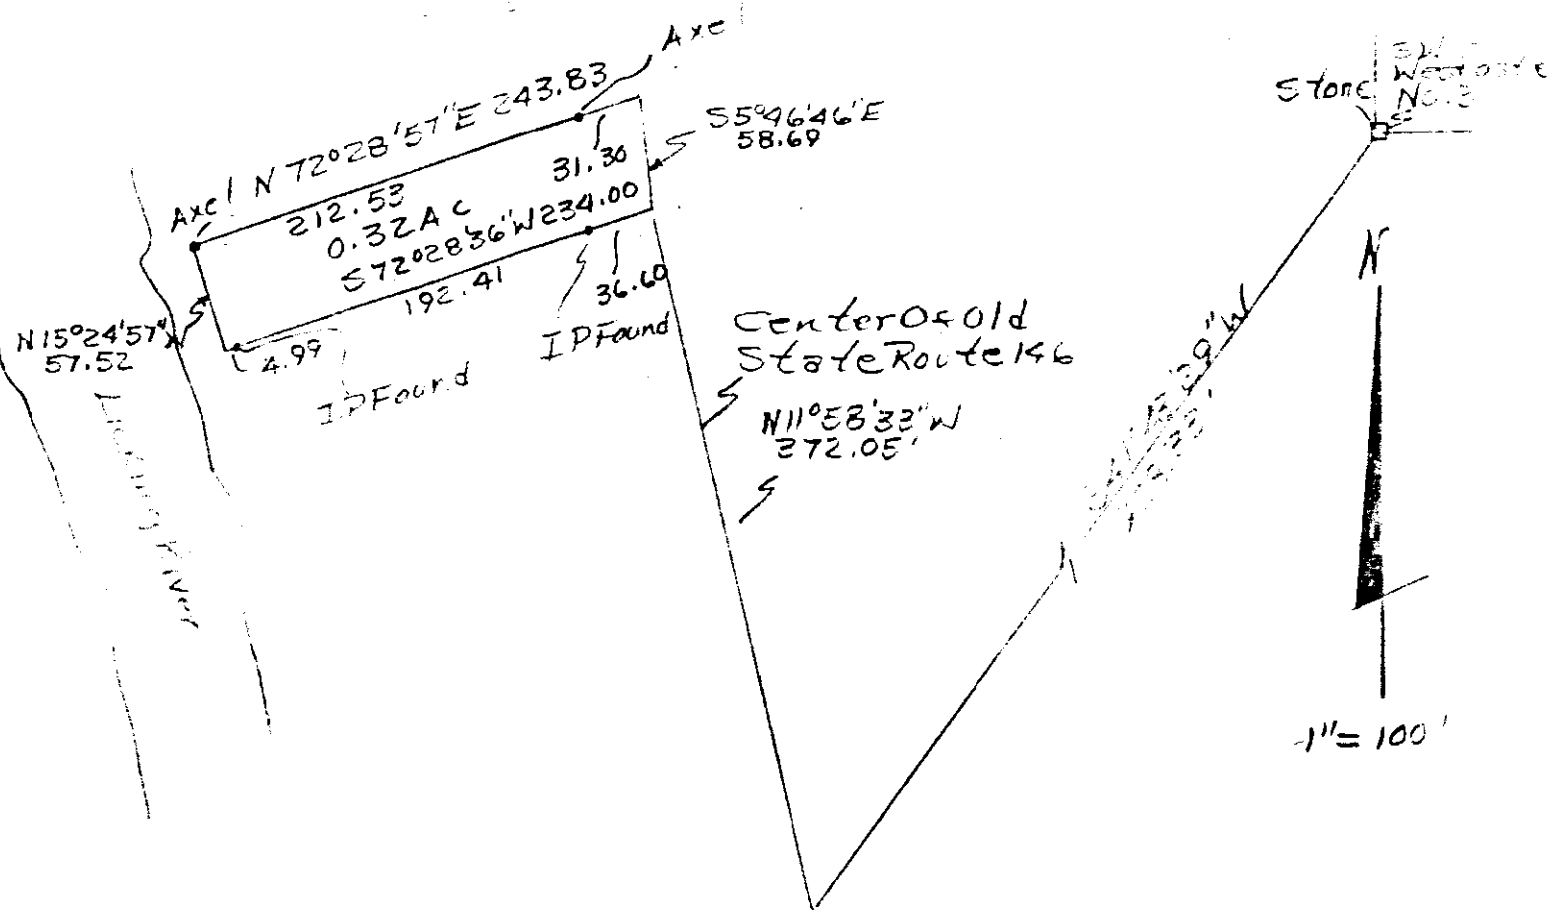

DESCRIPTION APPROVED  
9-17-86

Survey of 0.32 Acres From  
No. 5410  

OFFICE COPY  
NOT RECORDABLE