


Westgate #2
Pb. 8 Pg. 30

Lot 16


R. & K. Orr
996 - 461

17-55-01-42-001

ADDRESS N/A

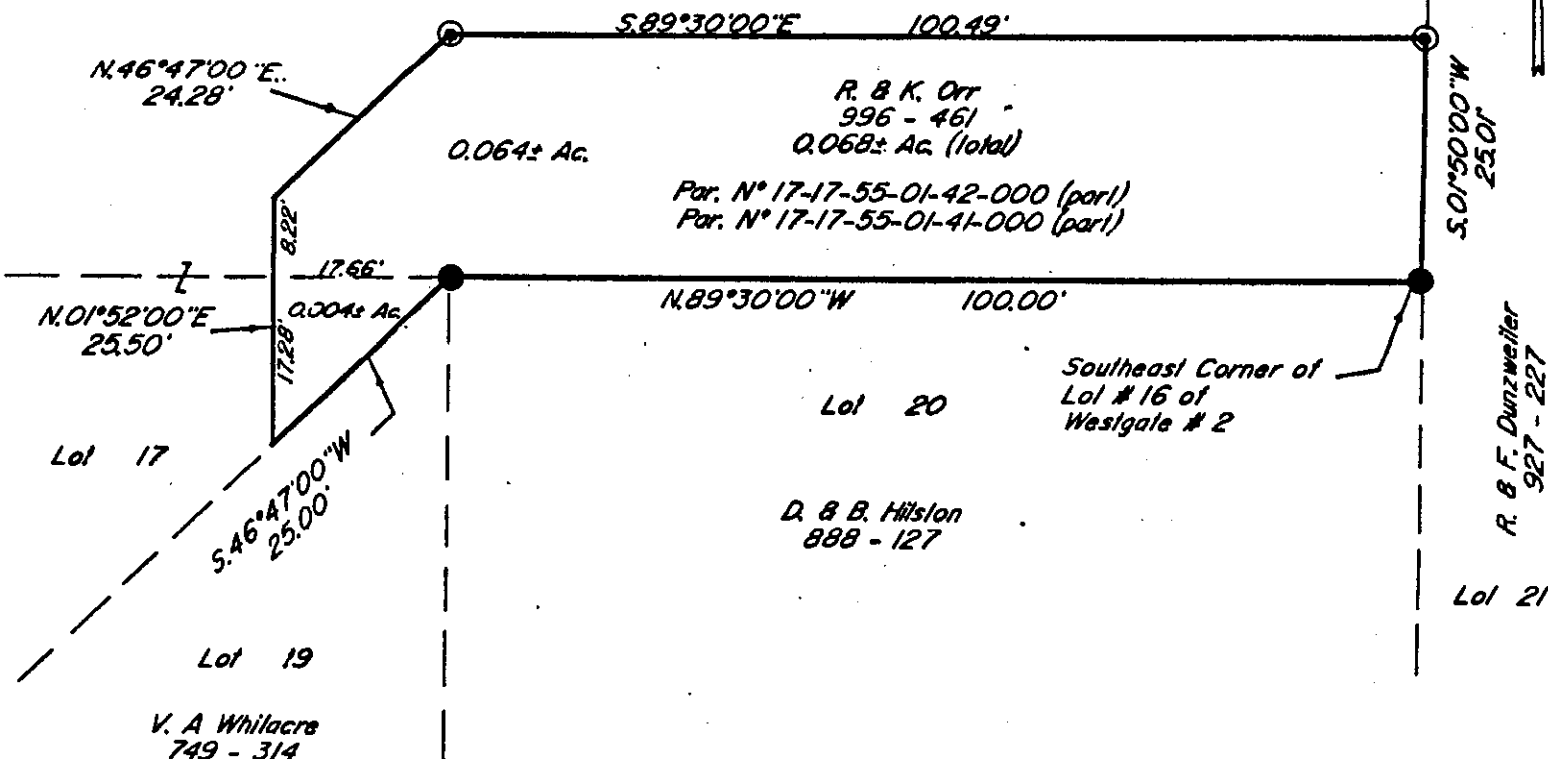

Bearings are based on the Plat Bearings of Westgate #2 (PB. 8 PG. 30)

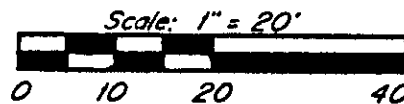

Being a part of Lot number 16 and a part of Lot number 17 of Westgate #2 as recorded in PB. 8 PG. 30 of the Muskingum County Plat Records; Situated in the 4th Quarter of Township 4, Range 8, U.S.M.L., Falls Township, Muskingum County, Ohio.

- Existing Axle
- ⊙ Iron Pin Set ($\frac{5}{8}$ " x 30" rebar w/ plastic id. cap)

I hereby certify to the best of my knowledge and belief the above plat and survey to be correct as prepared by me, this 1st day of January 1988.

W. J. Biedenbach
Reg. Surveyor #5718

Research
Vol. 996 Pg. 461
Vol. 749 Pg. 314
Vol. 888 Pg. 127
Vol. 927 Pg. 227
Pb. 8 Pg. 30
Must. Co. Tax Map

DESCRIPTION APPROVED
FOR AUDITOR'S TRANSFER

BY J. J. Nangle
2/2/88

W. J. BIEDENBACH & ASSOC.
SURVEYING & MAPPING
ZANESVILLE, OHIO
(614) 453-4850

Drawn by: SDD

Date: 1-19-88

Scale: 1" = 20'

Checked by:

Job N° 2763

A. Moose