

L. Peter Dinan & Associates

14 South Fifth Street

Zanesville, Ohio

SURVEYING & MAPPING

First Church of God
3.46 Acre Parcel

Situated in the State of Ohio, County of Muskingum, Township of Falls.

Being a part of Quarter Township 4, Township 1, Range 8 bounded and described as follows:

Commencing at the Southeast corner of Westgate Number Two as recorded in Plat Book 8, Page 30; thence south 0 degrees 11 minutes east 650.6 feet to a point; thence south 0 degrees 45 minutes west 198 feet to an iron pin and the true place of beginning of the premises herein intended to be described; thence south 89 degrees 10 minutes 53 seconds east 551.50 feet to an iron pin; thence south 86 degrees 33 minutes 45 seconds east 234.41 feet to a point in the center of Musselman Drive; thence along the center of Musselman Drive south 0 degrees 27 minutes 10 seconds east 200.46 feet to a point; thence leaving said road north 86 degrees 33 minutes 45 seconds west 790.72 feet to an iron pin; thence north 0 degrees 45 minutes east 175 feet to the true place of beginning, containing three and forty-six hundredths (3.46) acres more or less.

Subject to the easements of Musselman Drive

This description written from a survey made by L. Peter Dinan, Registered Surveyor #5451, July 15, 1980.

**OFFICE COPY
NOT RECORDABLE**

DESCRIPTION APPROVED
for Auditor's Transfer

By *[Signature]*

L. PETER DINAN & ASSOCIATES
14 SOUTH FIFTH STREET
ZANESVILLE OHIO


17-55-02-03
1545 MUSSELMAN

S.E. CORNER Westgate No. 2
PLATBOOK 8, PAGE 30

17-55-02-03

PART OF
QTR. TWP. 4, TWP. 1, RA. 8
FALLS TOWNSHIP
MUSKINGUM COUNTY, OHIO
July 8, 1980

DESCRIPTION APPROVED
for Auditor's Transfer
BY *[Signature]*

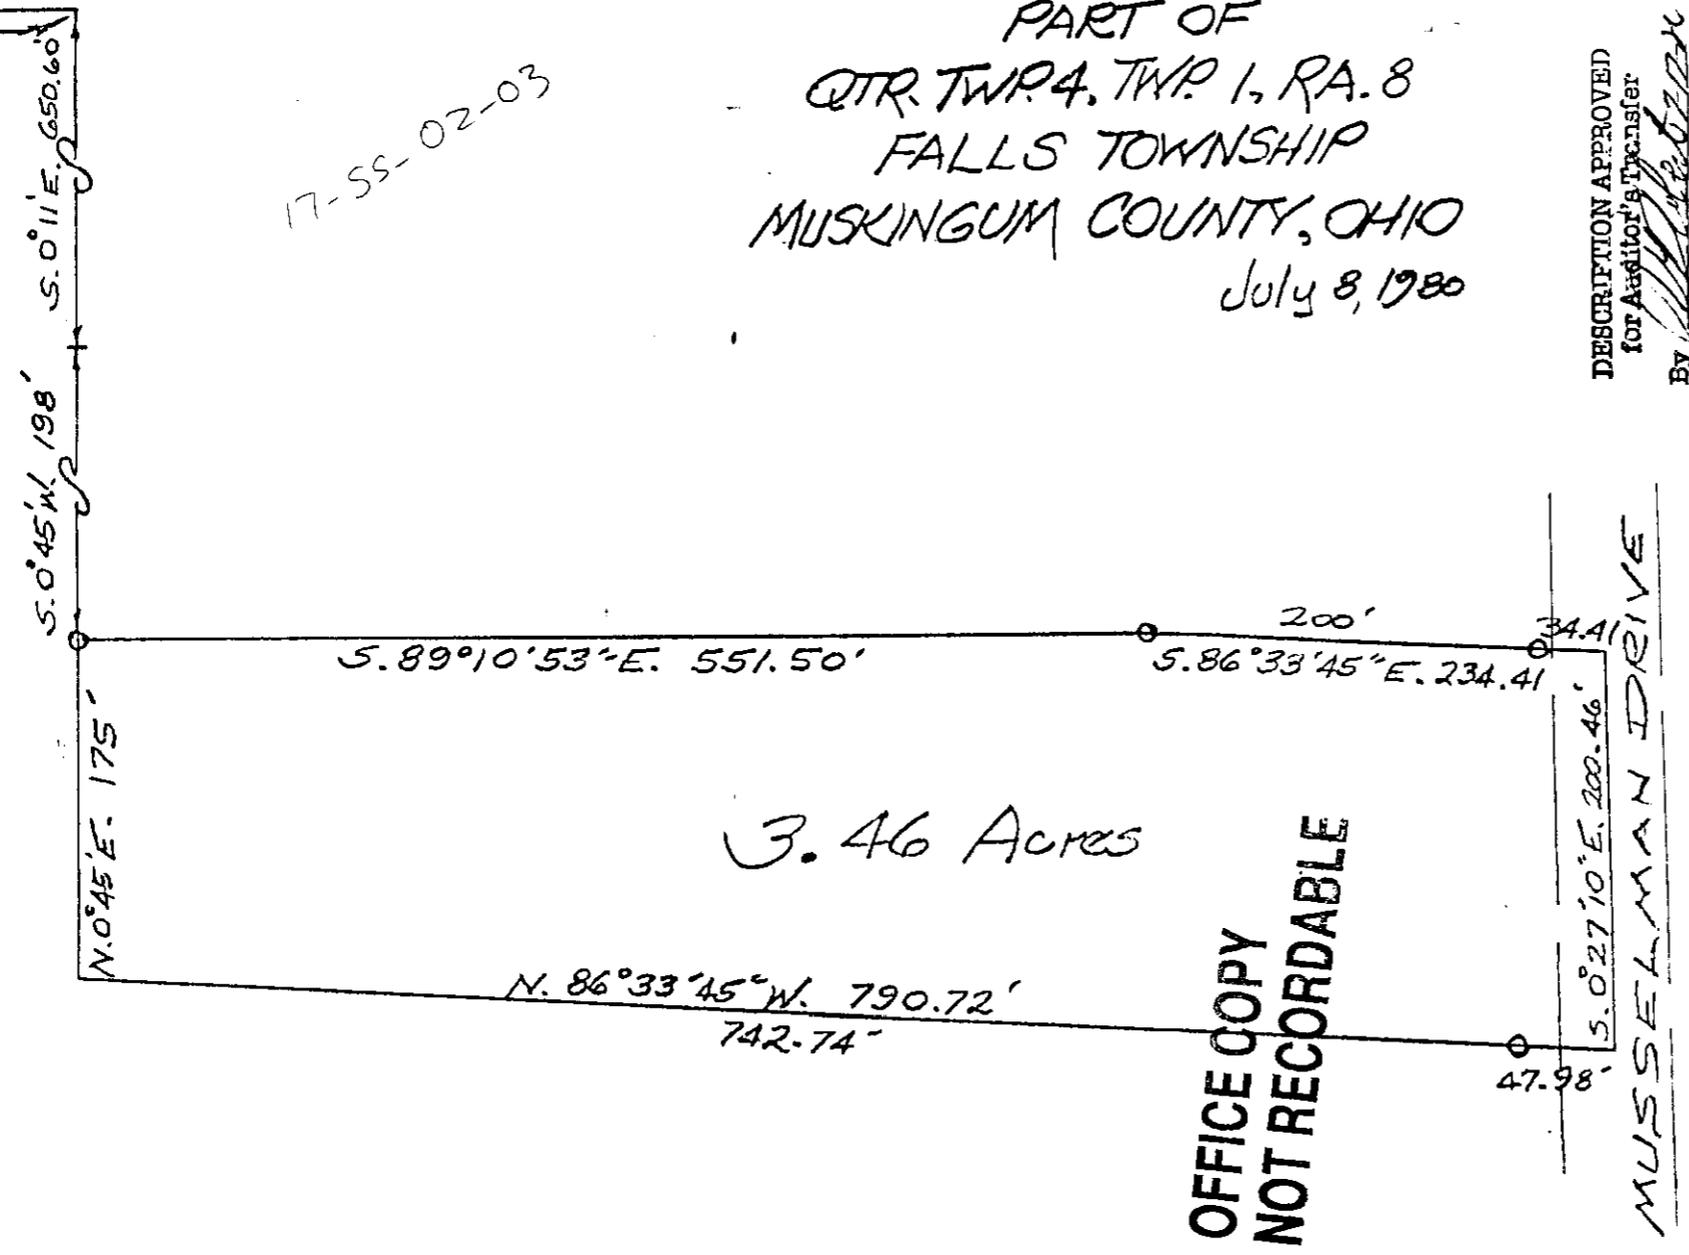

OFFICE COPY
NOT RECORDABLE