


2755 WOODSIDE DR.

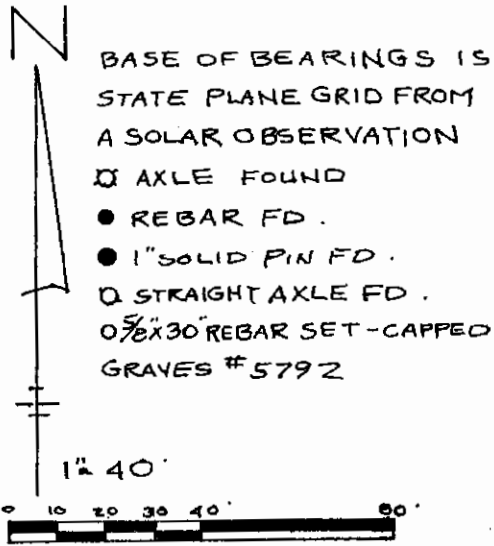

REFERENCE LIST
PLAT BOOK 8, Pg. 67
PLAT BOOK 8, Pg. 52
VOL. 1666, Pg. 89
ZANESVILLE WEST Q. AD.
FALLS TWP. TAX MAP
17-61


LOT 33
LOT 34

DARLEEN
GIRSH
V-1057, P. 645

MAP SHOWING SURVEY OF
LOT 2 OF WOODSIDE HEIGHTS
P.B. 8, Pg. 67 FOR ROBERT TODD II
2755 WOODSIDE ROAD
3 RD. QTR. TWP. 1, RA. 7
FALLS TWP. MUSKINGUM
CO., OHIO

N 1° 18' 36" E
T-401.53
plat 402.33

HARDING
HEIGHTS
P.B. 8, Pg. 52
LOT 35
KEVIN HILL
Y-1161, P. 702

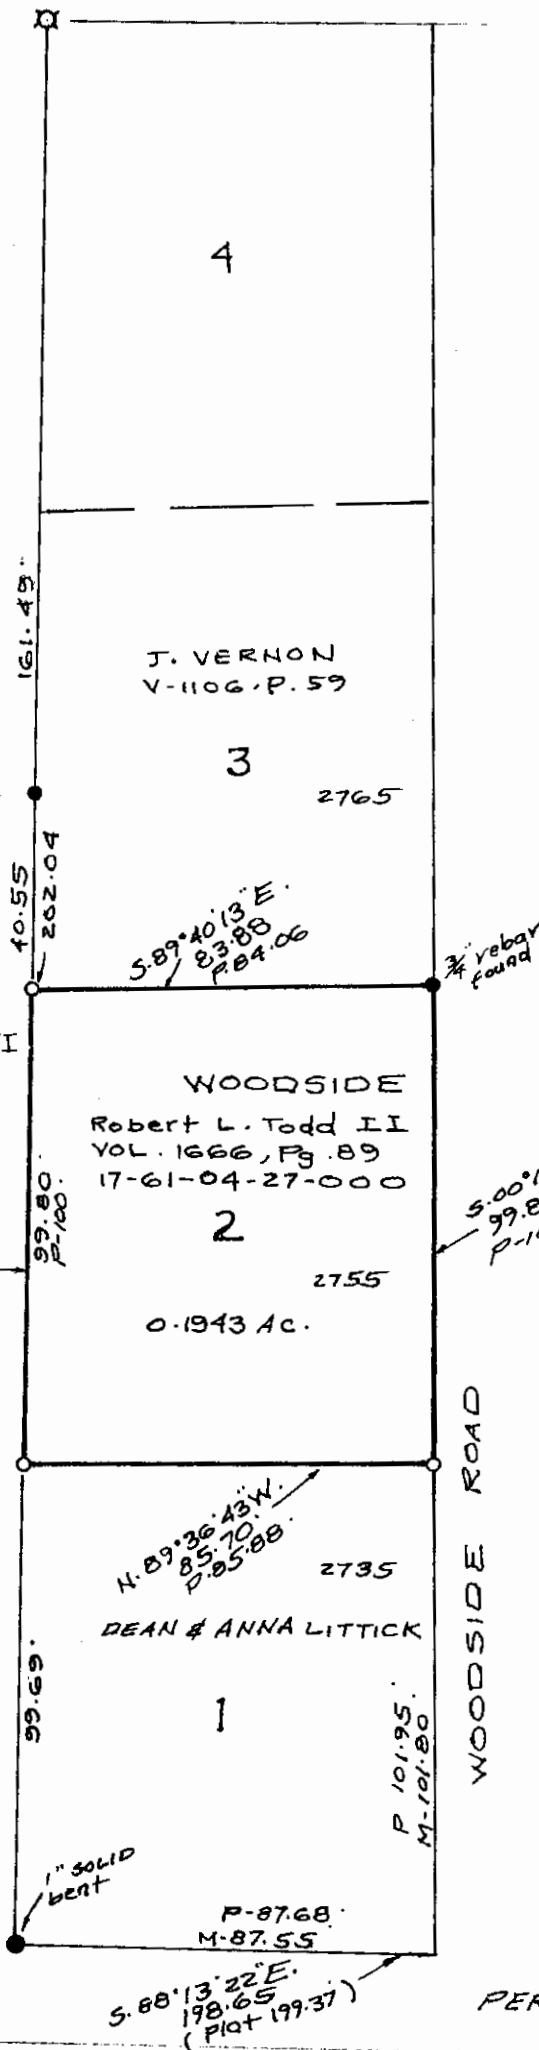

HEIGHTS P.B. 8, Pg. 67

WOODSIDE ROAD

PERRY DR. 20'

1" straight
AXLE

RICHARD MAX GRAVES
REGISTERED
2925 KENLO
NASHPORT, OHIO
5-29-02

OFFICE COPY
NOT RECORDABLE

