

SITUATED IN:

State of Ohio, County of Muskingum, Township of Falls, and being all of Lots 6, and 7, of Ridgewood Annex Subdivision, and a portion of the east half of a vacated alley lying west of Lots 6, and 7, and a strip of lands lying south of Lot 7, and being in Quarter Township 3, Township 1, Range 7, United States Military Lands.

BASIS OF BEARINGS



Bearings are based on the Ohio State Plane Coordinate System, NAD 83, South Zone, Grid North, as per GPS observations.

REFERENCES

Pl.Bk.6,Pg.20
DR 1002-523
Survey by S.
Bowman

LEGEND


- △ Railroad Spike Set
- Iron Pin Found
- ⊞ Stone Found
- Axle Found
- Iron Pipe Found
- ▲ Railroad Spike Found
- ⊙ Iron Pin Set, 5/8" rebar
- ⊞ Monument Found

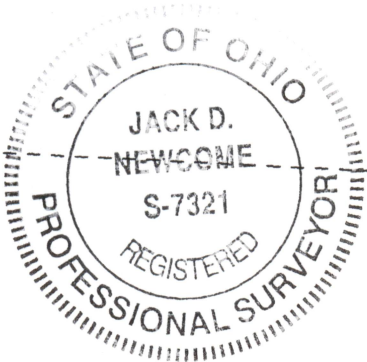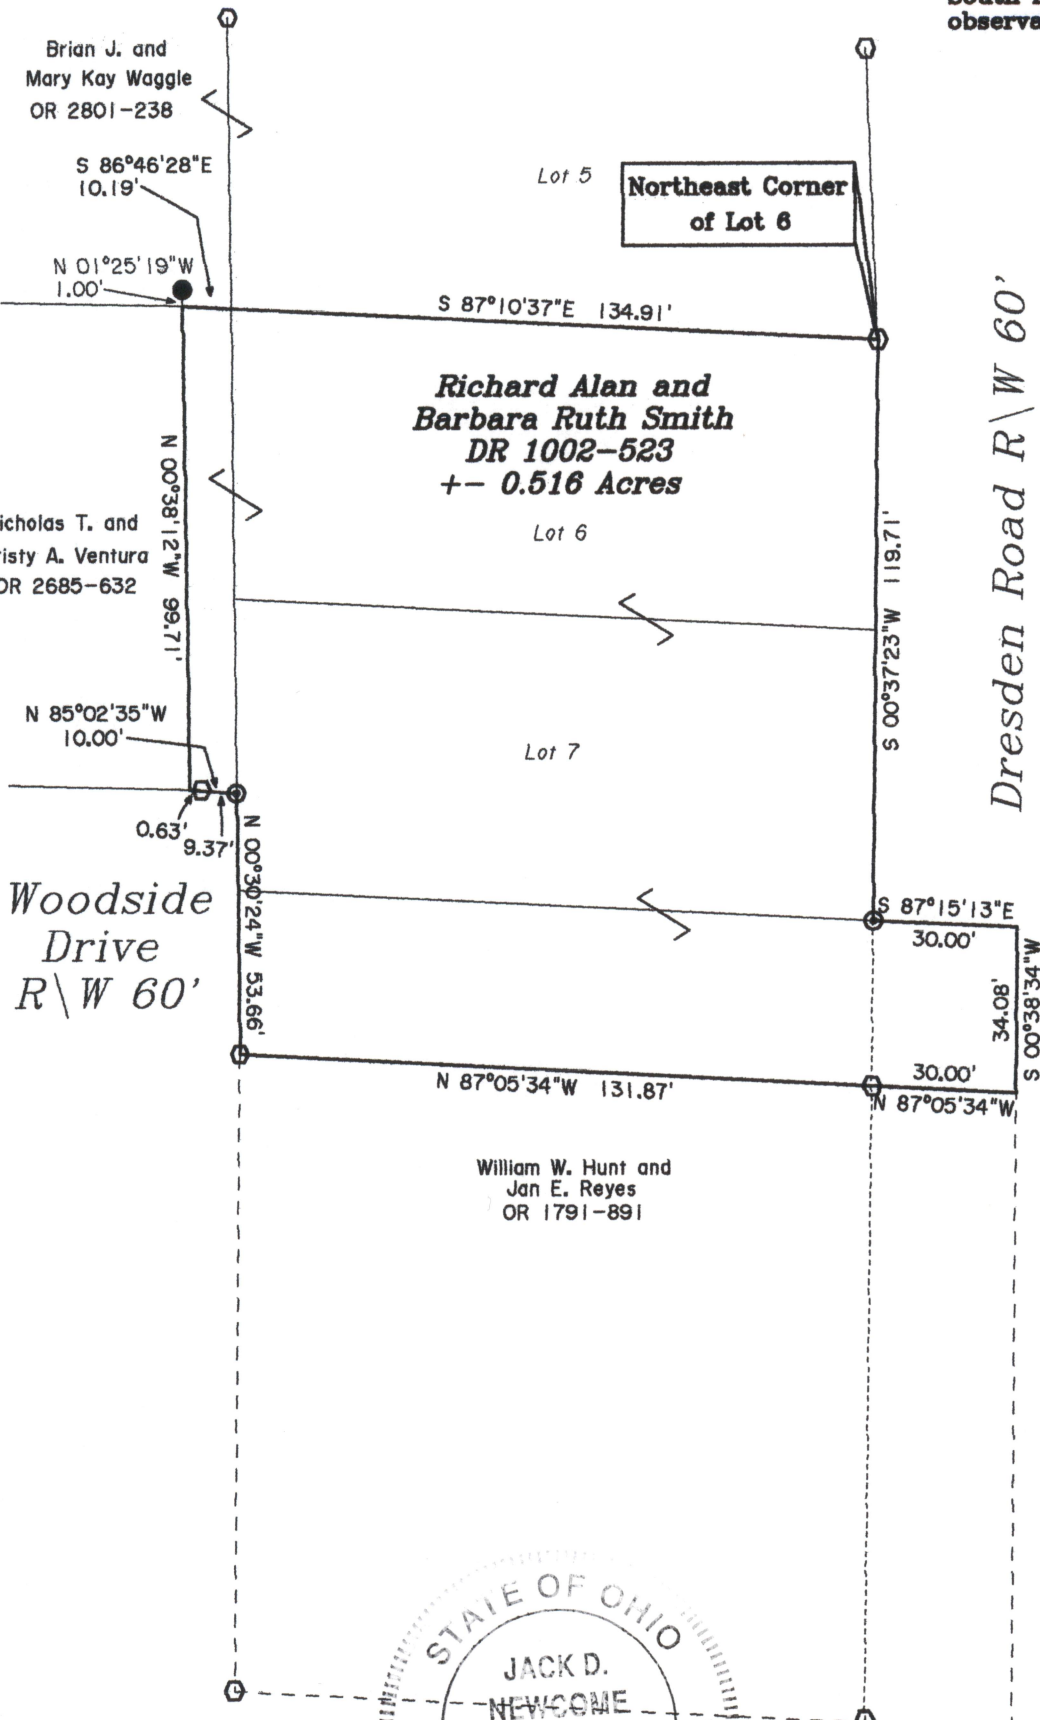

PARCEL NO.

- All of: 17-61-04-38-000 +- 0.126 Ac.
- All of: 17-61-04-39-000 +- 0.183 Ac.
- All of: 17-61-04-40-000 +- 0.184 Ac.
- All of: 17-61-04-41-000 +- 0.023 Ac.

DESCRIPTION
APPROVED
By: *[Signature]* 5/16/19

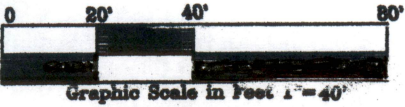

OFFICE COPY
Jack D. Newcome 8-16-19
NOT RECORDABLE
Reg. Surveyor No. 7321

Newcome Surveying Company
6515 Ballard Road
Nashport, Ohio
740-456-5786