

DESCRIPTION

APPROVED

By: *[Signature]*

L. Peter Dinan & Associates


1705 EAST PIKE

Zanesville, Ohio 43702

17-62-01-01-000 A

Phone and Fax: 740-453-8448

SURVEYING & MAPPING

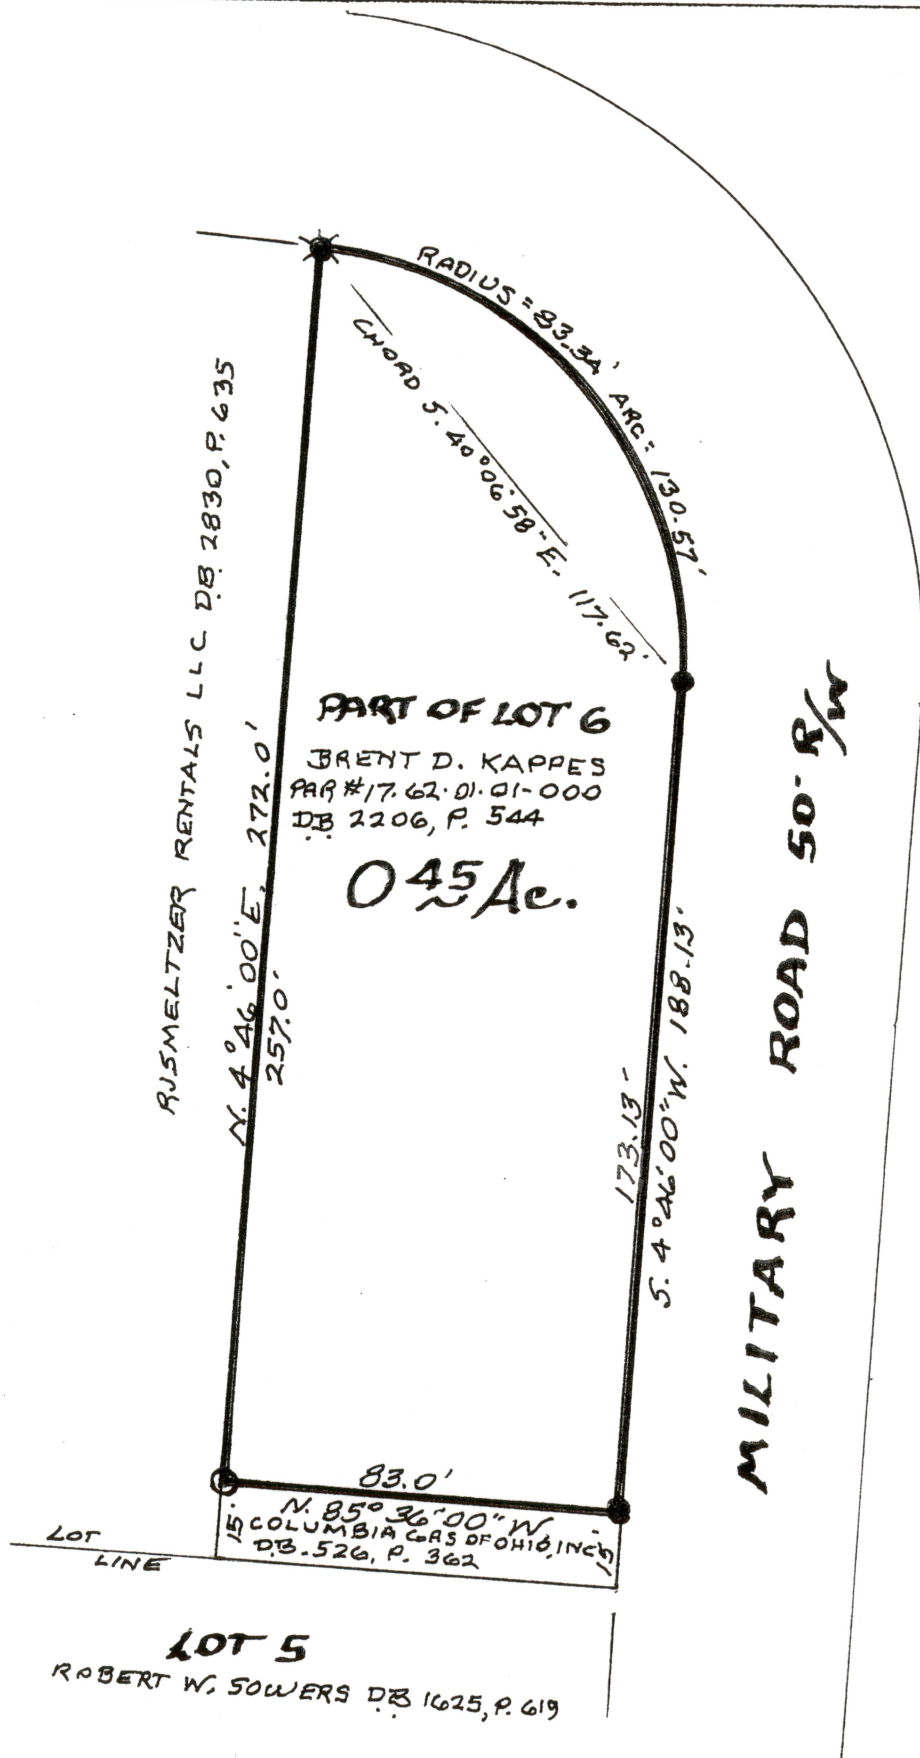

N

1"=40'

- ★ IRON PIN (AXLE) FOUND
- IRON PIPE FOUND
- IRON PIN SET

BEING A PART OF LOT 6, WALTER TAYLORS SUBDIVISION
PART OF QTR. TWP. 3, TWP. 1, RANGE 7 FALLS TOWNSHIP
MUSKINGUM COUNTY, OHIO
AUG. 1, 2020

OFFICE COPY
NOT RECORDABLE

L. PETER DINAN
REGISTERED SURVEYOR #5451

